




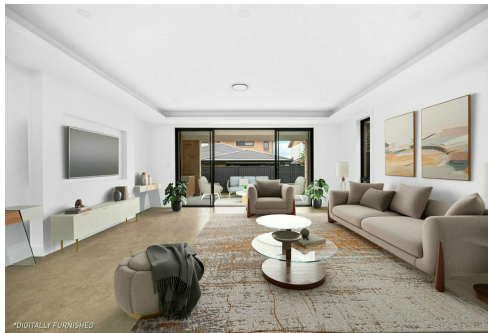

*DIGITALLY FURNISHED

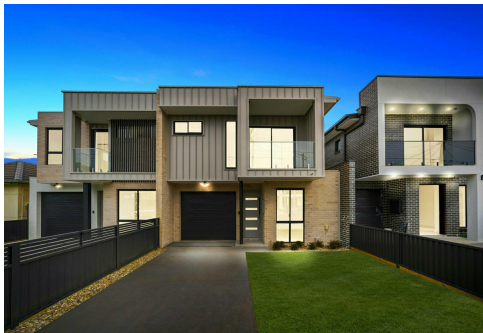

*DIGITALLY FURNISHED

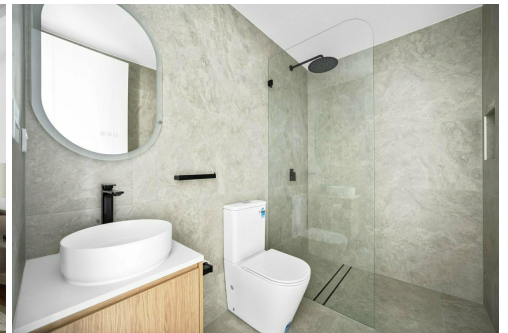

Fairfield, 9A Rosina Street

TWO BRAND NEW DUPLEXES - ONLY ONE LEFT!

Be left speechless by these two, quality built duplexes that ooze quality and sophistication, not only in design but also in inclusions and finishings. The moment you enter these homes, you will be greeted by high ceilings and shadow line cornices. A practical open plan with quality tiled flooring to the ground floor, with plenty of storage throughout the homes. Be blown away by the quality finish to the gourmet kitchens, complete with Island stone bench tops and splashbacks, walk in pantries, quality 900 mm Smeg gas cooking appliances and dishwasher. Both laundries have ample bench and cupboard space, with easy access to the third bathrooms, from the downstairs fifth bedrooms, with all wet areas, boasting ceiling to floor tiling. Four large bedrooms upstairs, with built in and walk in wardrobes, ensuites and balcony access to bedrooms. Main bathrooms are complete with quality fittings and tapware, including free standing baths. Both ensuites are elegantly finished with dual basin sinks and mirrors. Large alfresco area perfect for entertaining, with additional cabinetry for outdoor cooking, overlooking the ample backyard. All this and more comes complete, with quality internal and external light fittings and LED lighting, ducted air



For Sale
Please Call

View
ljhooker.com.au/BUPHUC

Contact
Darko Horvat
0418 233 280
darko.horvat@ljhooker.com.au



Disclaimer: All information contained therein is gathered from relevant third parties sources. We cannot guarantee or give any warranty about the information provided. Interested parties must rely solely on their own enquiries.

LJ Hooker Edensor Park | Green Valley
(02) 9823 8888

conditioning, alarm, remote controlled garages and video intercom. Located close to all amenities including shopping, primary and secondary schools, public transport and only minutes away from Fairfield CBD and train station. Quality developments like this, are few and far between and are sure to attract a lot of attention from discerning buyers or astute investors, so be quick to register your interest today.

These two Torrens titled duplexes will be SOLD!

*Please note: Some photos have been virtually furnished.

More About this Property

Property ID	BUPHUC
Property Type	House
Including	Ensuite Ducted Cooling Ducted Heating Toilets (3) Alarm Intercom Balcony Dishwasher Outdoor Entertaining Floorboards Built-in-Robes Secure Parking Fully Fenced Remote Garage 2 Brand New Duplexes High ceilings Close to all amenities





Darko Horvat 0418 233 280

Director Of Sales / Licensed Real Estate Agent | darko.horvat@ljhooker.com.au

LJ Hooker Edensor Park | Green Valley (02) 9823 8888




Shop 8, 207-215 Edensor Road, Edensor Park Plaza, EDENSOR PARK NSW 2176

edensorpark.ljhooker.com.au | edensorpark@ljhooker.com.au

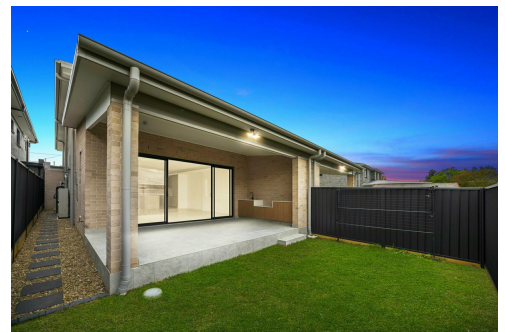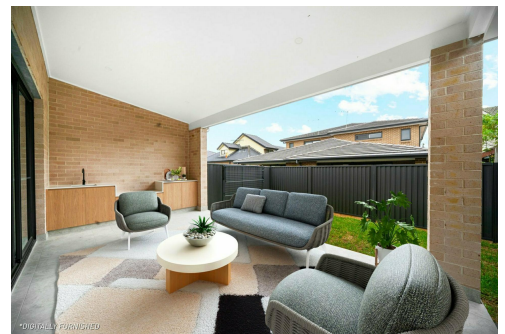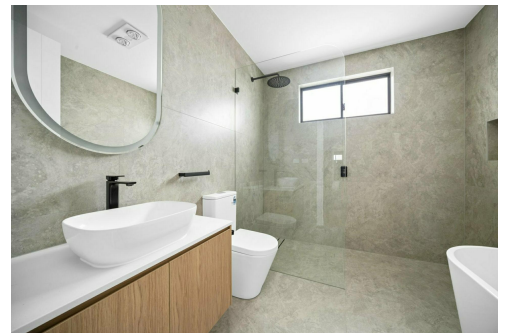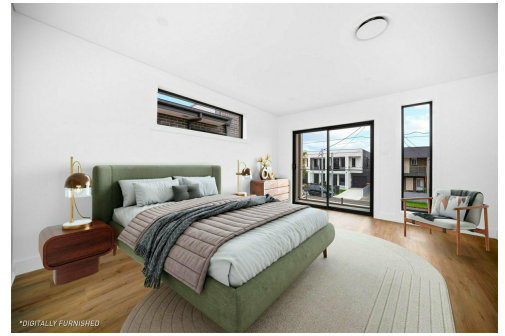

Disclaimer: All information contained therein is gathered from relevant third parties sources. We cannot guarantee or give any warranty about the information provided. Interested parties must rely solely on their own enquiries.

**LJ Hooker Edensor Park | Green Valley
(02) 9823 8888**

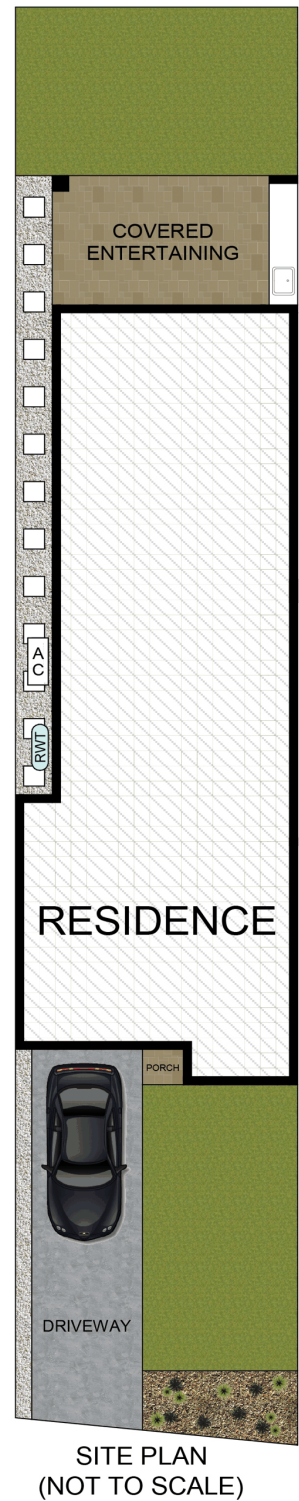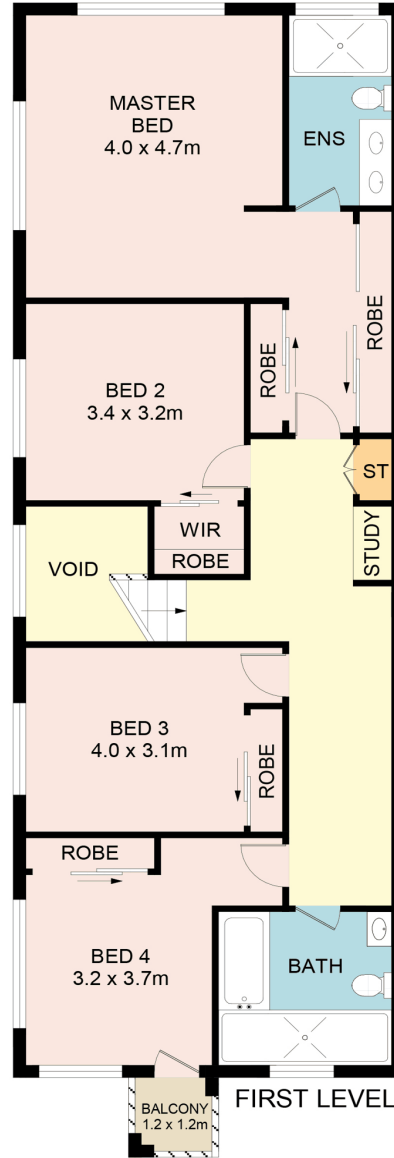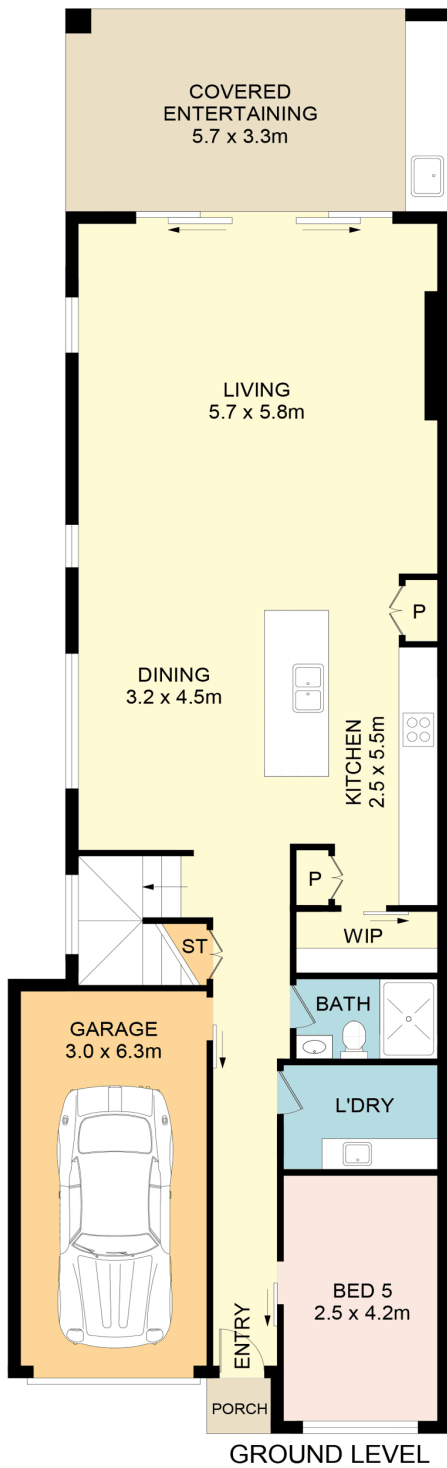

9 Rosina Street, Fairfield



LJ Hooker
Edensor Park

DISCLAIMER: No liability for the accuracy of details contained within our floor plans. All plans are drawn and also checked to the best of our ability, however information contained in our floor plans such as area calculations are approximate, and have not been surveyed or drawn to scale. Our floor plans are for representational purposes only and should be used as such. Do not attempt to refer to our floor plans for structural or detailed information.

LJ Hooker

Disclaimer: All information contained therein is gathered from relevant third parties sources. We cannot guarantee or give any warranty about the information provided. Interested parties must rely solely on their own enquiries.

LJ Hooker Edensor Park | Green Valley
(02) 9823 8888