



LJ Hooker
Edensor Park



LJ Hooker
Edensor Park



LJ Hooker
Edensor Park



LJ Hooker
Edensor Park

Canley Heights, 11 Peel Street


Walk to Shops

Spacious 4 Bedrooms Home with 3 Bedrooms sleepout.

We are delighted to present this exceptional family home. which boasts four generously sized bedrooms and 2 bathrooms, there is also an addition self-contained 3-bedroom sleepout for a second family providing ample space for a growing family or investment?

The heart of the home is the open-plan living area, complemented by a split system air conditioning to ensure year-round comfort. The adjoining kitchen is modern and well-equipped, perfect for home-cooked meals and entertaining.

The property also features a 6-car carport. With a land area of 749.00 sqm.
Zone R3 Medium Density

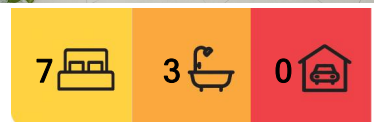

For Sale
Please Call

View
ljhooker.com.au/BS4HUC

Contact
Tom Lu
0419 693 040
tom.lu@ljhooker.com.au

LJ Hooker

LJ Hooker Edensor Park
(02) 9823 8888

Disclaimer: All information contained therein is gathered from relevant third parties sources. We cannot guarantee or give any warranty about the information provided. Interested parties must rely solely on their own enquiries.

This property is more than just a house; it's a home where families can grow, create memories, and enjoy the peaceful lifestyle that Canley Heights has to offer. With local schools, parks, and amenities within easy reach, it's a location that offers both convenience and a sense of community.


Don't miss this opportunity to secure your family's future in this beautiful home. We invite you to inspect the property and see for yourself the potential and comfort it offers. Contact us today to arrange a viewing.

More About this Property

Property ID	BS4HUC
Property Type	House
Land Area	749 m ²
Including	Study Air Conditioning Toilets (3) Balcony Dishwasher Outdoor Entertaining Floorboards Secure Parking



Tom Lu 0419 693 040
Senior Sales Executive | tom.lu@ljhooker.com.au

LJ Hooker Edensor Park (02) 9823 8888
Shop 8, 207-215 Edensor Road, Edensor Park Plaza, EDENSOR PARK NSW 2176
edensorpark.ljhooker.com.au | edensorpark@ljhooker.com.au

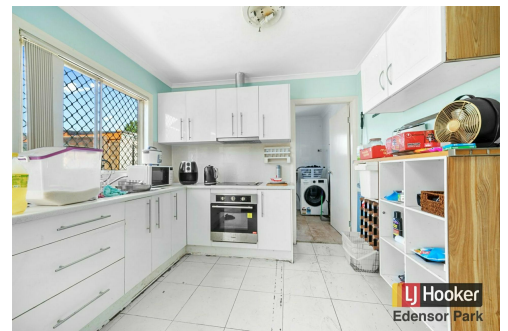

LJ Hooker Edensor Park
(02) 9823 8888

Disclaimer: All information contained therein is gathered from relevant third parties sources. We cannot guarantee or give any warranty about the information provided. Interested parties must rely solely on their own enquiries.

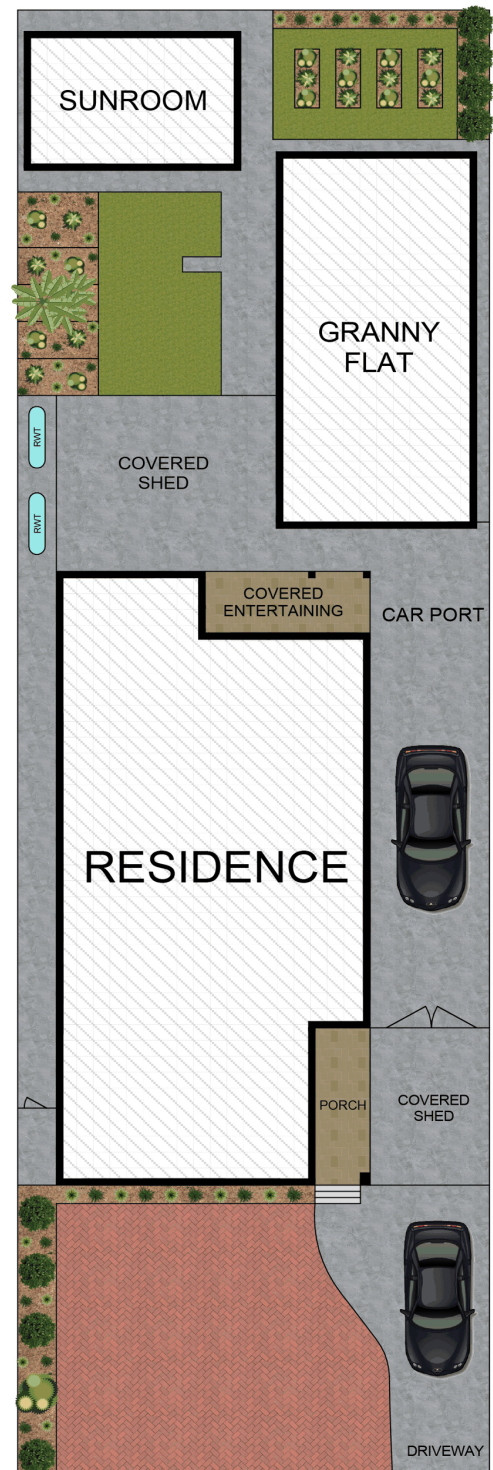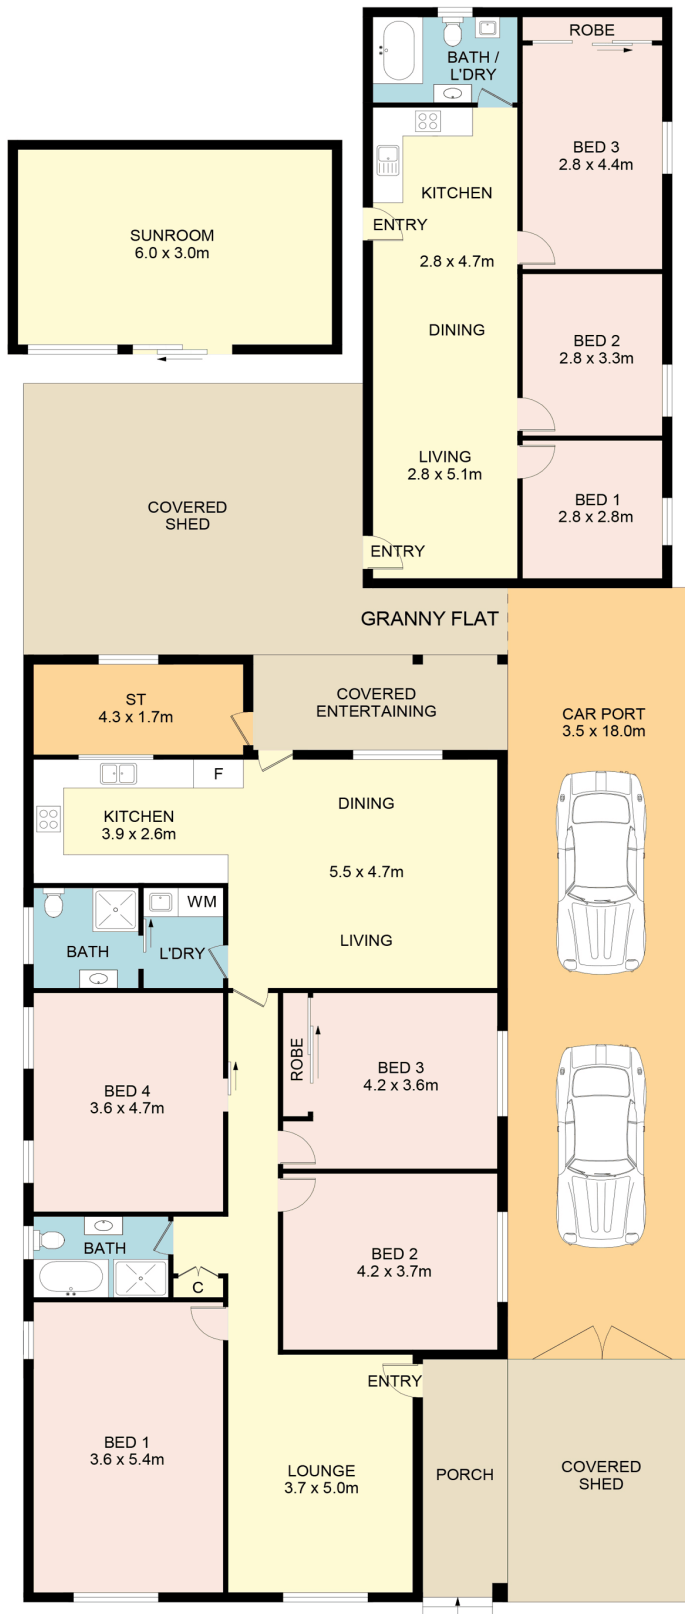

11 Peel Street, Canley Heights



LJ Hooker
Edensor Park

DISCLAIMER: No liability for the accuracy of details contained within our floor plans. All plans are drawn and also checked to the best of our ability, however information contained in our floor plans such as area calculations are approximate, and have not been surveyed or drawn to scale. Our floor plans are for representational purposes only and should be used as such. Do not attempt to refer to our floor plans for structural or detailed information.

LJ Hooker

LJ Hooker Edensor Park
(02) 9823 8888

Disclaimer: All information contained therein is gathered from relevant third parties sources. We cannot guarantee or give any warranty about the information provided. Interested parties must rely solely on their own enquiries.