

Cardiff, 5 Thomas Street

Prime First Floor Office Space

Large well designed professional office space.
Ideal for growing business, Call Center and or Consulting Rooms..
Good Exposure
Conveniently located for easy access to public transport.

For Lease
\$27,500+GST pa

Building Area
154sqm

Contact
Paul Campbell
0417 678 593
pcampbell.admiral@ljh.com.au



LJ Hooker Warners Bay
(02) 4915 3800

Disclaimer: All information contained therein is gathered from relevant third parties sources.
We cannot guarantee or give any warranty about the information provided. Interested parties must rely solely on their own enquiries.

More About this Property

| | |
|----------------------|--------------------|
| Property ID | X17HN8 |
| Property Type | Offices |
| Building Area | 154 m ² |

Paul Campbell 0417 678 593

Chairman of the Board | pcampbell.admiral@ljh.com.au

LJ Hooker Warners Bay (02) 4915 3800

Shop 12, 240-260 Hillsborough Rd, WARNERS BAY NSW 2282
warnersbay.ljhooker.com.au | warnersbay@ljhooker.com.au



LJ Hooker



LJ Hooker



LJ Hooker



LJ Hooker




LJ Hooker



Disclaimer: All information contained therein is gathered from relevant third parties sources. We cannot guarantee or give any warranty about the information provided. Interested parties must rely solely on their own enquiries.

**LJ Hooker Warners Bay
(02) 4915 3800**

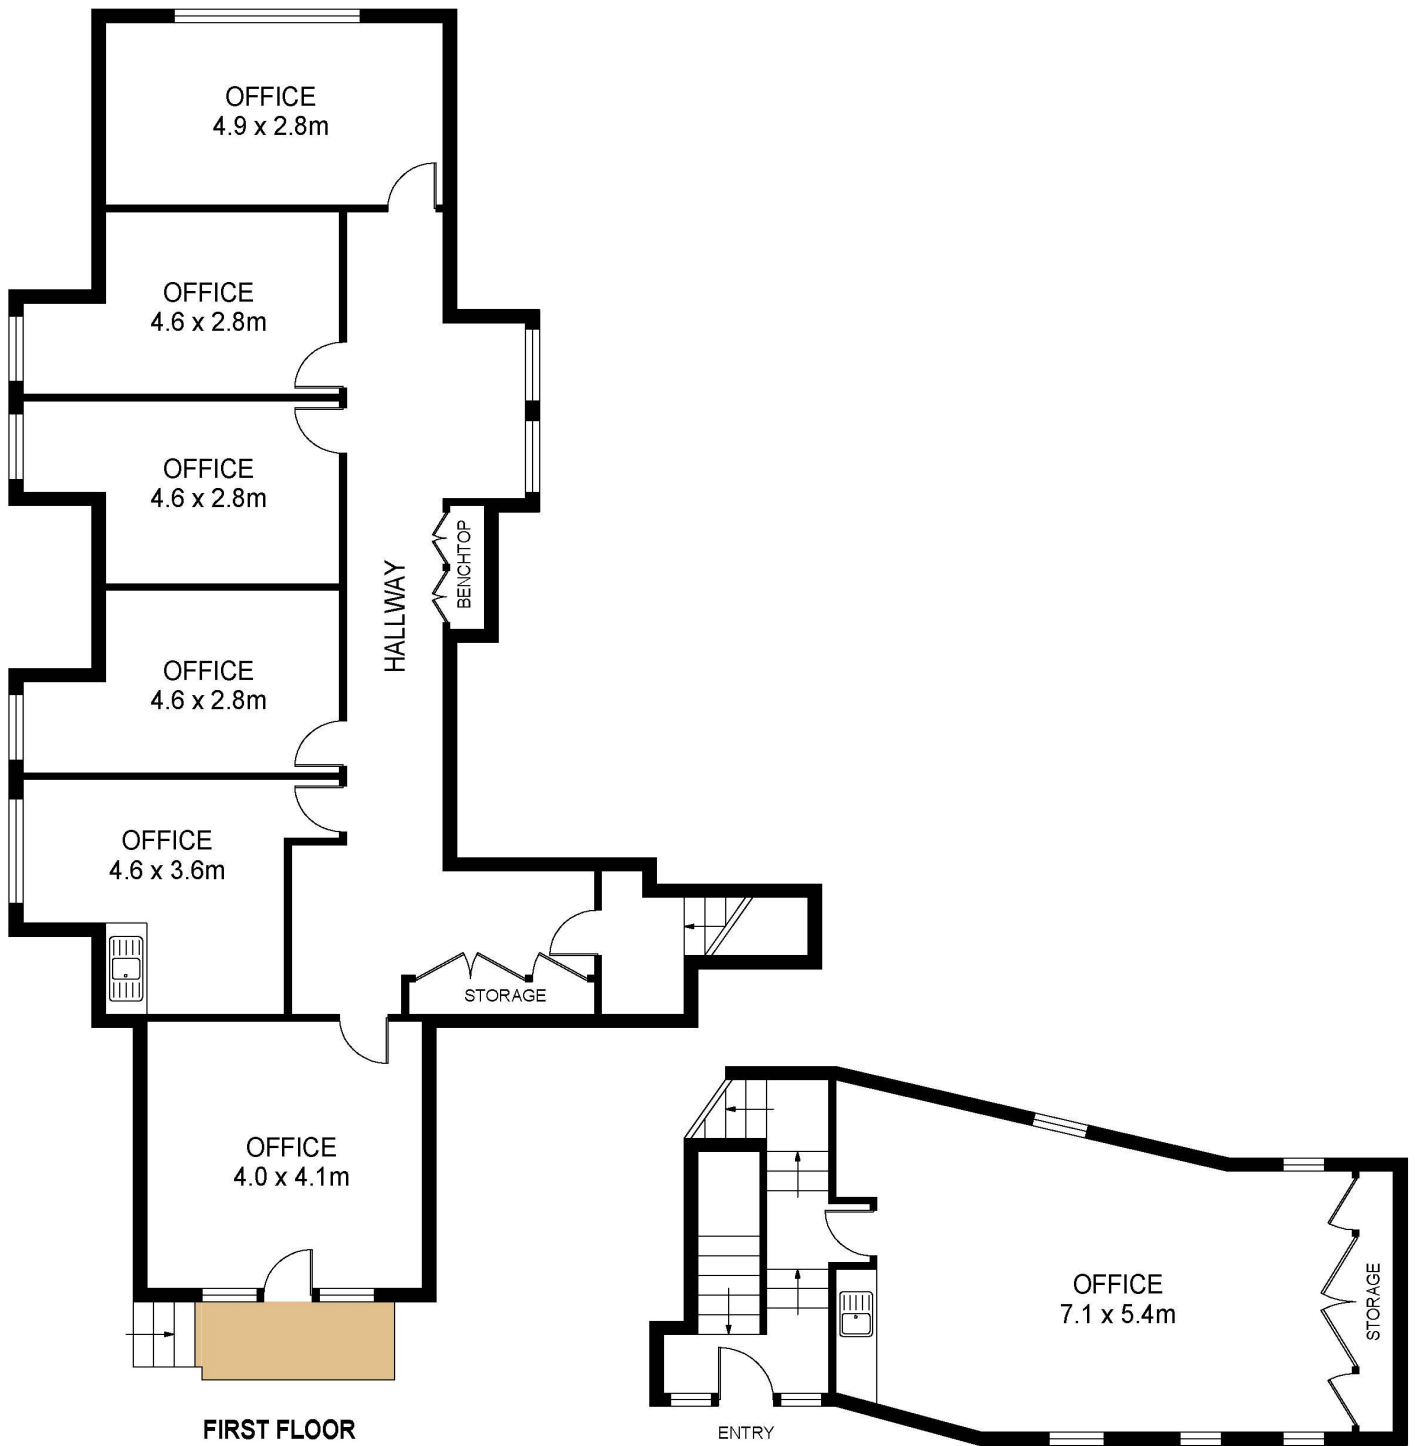

FIRST FLOOR

GROUND FLOOR



5 Thomas Street
Cardiff



Total Internal Floor Area: 154 sqm

Scale in metres. Indicative only. Dimensions are approximate. All information contained herein is gathered from sources we believe to be reliable. However we cannot guarantee its accuracy and interested persons should rely on their own enquiries



LJ Hooker Warners Bay
(02) 4915 3800

Disclaimer: All information contained therein is gathered from relevant third parties sources. We cannot guarantee or give any warranty about the information provided. Interested parties must rely solely on their own enquiries.