


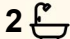



10 Peppermint Street, Aberglasslyn

AN IMMACULATE & WELL- PRESENTED HOME

- Located in the popular McKeachies Run estate and close to the Shopping Centre
- 3 Bedrooms, main with ensuite and walk-in robe
- All other bedrooms include built-in robes
- A sizable open plan living and dining room
- Neat kitchen with stainless steel appliances
- Covered Alfresco area
- Double garage with remote access

Disclaimer: The photos indicating the condition of the advertised property may or may not be an exact reflection of the current condition of the property. If you have any concerns please contact the office to confirm this prior to any inspection.

3  2  2 

FOR RENT

\$630 pw

VIEW

By Appointment

AGENTS

Haylee Williams
hwilliams.maitland@ljhooker.com.au

AGENCY

LJ Hooker Maitland
(02) 4933 5511

MORE DETAILS

Property ID 1F7JF6H
Property Type House
Including Ensuite
Air Conditioning
Built-in-Robes
Carpeted

Haylee Williams



Property Investment Manager | hwilliams.maitland@ljhooker.com.au

LJ Hooker Maitland (02) 4933 5511

24 Ken Tubman Drive, MAITLAND NSW 2320
maitland.ljhooker.com.au | maitland@ljhooker.com.au



All information contained therein is gathered from relevant third parties sources.
We cannot guarantee or give any warranty about the information provided.
Interested parties must rely solely on their own enquiries.

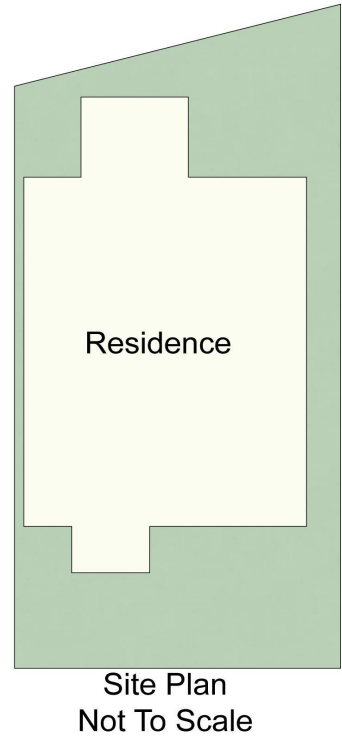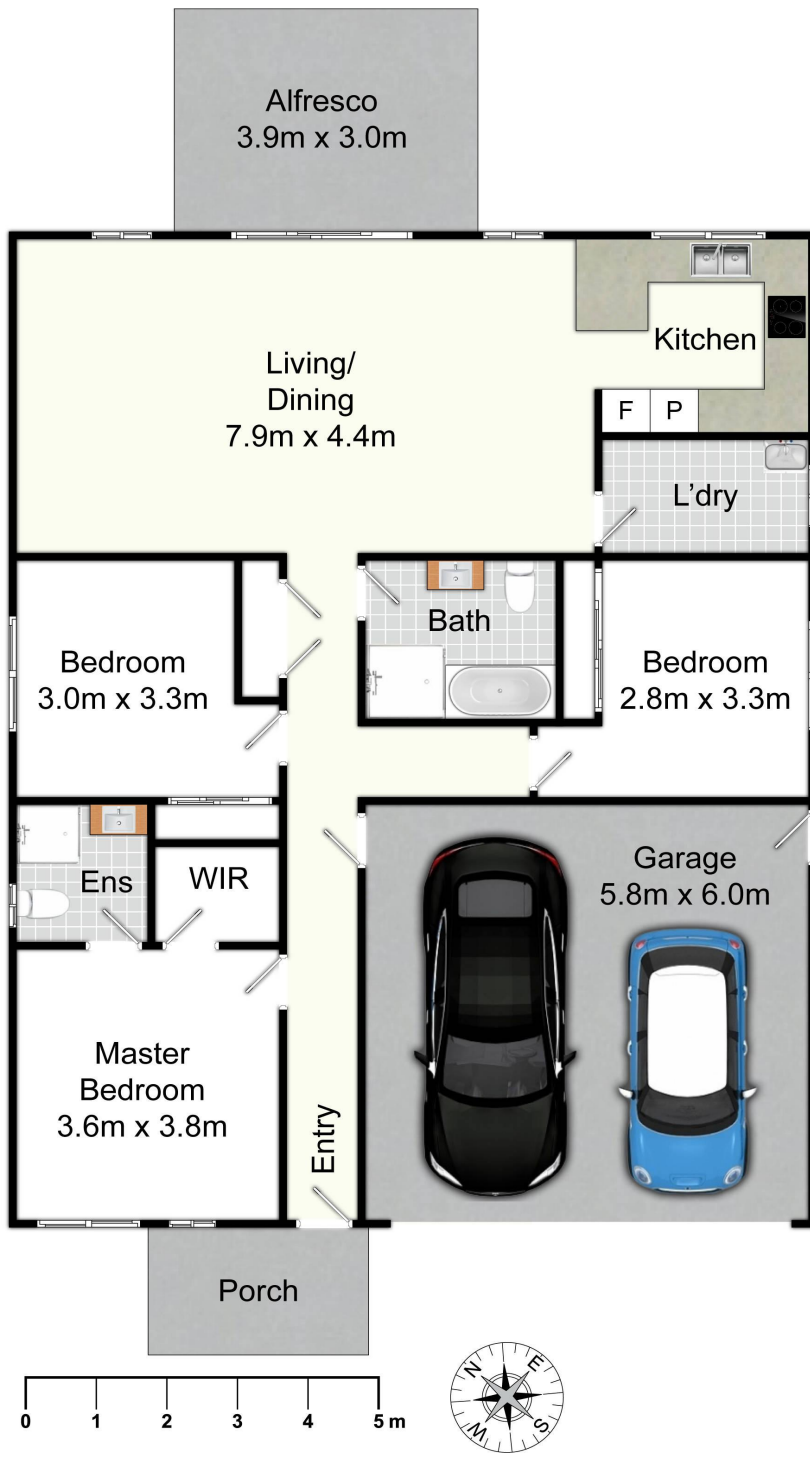

10 Peppermint Street, Aberglasslyn

All information contained herein is gathered from sources we deem reliable. However, we cannot guarantee its accuracy and act as a messenger only in passing on the details. Interested parties should rely on their own inquiries and the contract for sale. The floor plans are artist's impressions only. The site plan is not to scale.



All information contained therein is gathered from relevant third parties sources. We cannot guarantee or give any warranty about the information provided. Interested parties must rely solely on their own enquiries.

