



Avalon Beach, 82 Whale Beach Road

LEASED

Combining a fresh coastal palette and superb versatility, this Avalon home caters to families. The open design on the main floor allows seamless indoor/outdoor entertaining, complemented by a sleek separate ground-level accommodation. The full-length terrace and stone-topped kitchen overlook vast sunny lawns and a sparkling in-ground pool, while the breezy master suite offers ocean and headland views.

Property Features:

- High ceilings, seamless indoor/outdoor living and entertaining
- Lower floor with kitchenette, bathroom, polished & heated concrete floors
- Open plan living, expansive terraces, lawns, gardens, and pool
- Contemporary marble kitchen with European gas appliances



Disclaimer: All information contained therein is gathered from relevant third parties sources. We cannot guarantee or give any warranty about the information provided. Interested parties must rely solely on their own enquiries.

4 

3 

2 

For Lease

Please Call

View

ljhooker.com.au/UUFF58

Contact

Sian Uther

0439 844 743

sian.uthier@ljhooker.com.au

Rana Robb

0416 797 001

rana.robb@ljhooker.com.au

LJ Hooker Avalon Beach
(02) 9973 2999

- Upper level devoted to bedrooms with hardwood floors, each with built-ins and terraces
- Master suite with walk-in robe, ensuite and balcony with ocean glimpses
- Split system air-conditioning
- Double garage with internal access and ample storage

This meticulously positioned house in a prime north Avalon location offers not only proximity to Avalon Village, schools, and restaurants but also a blend of convenience and tranquillity.

Small pets considered on application.

More About this Property

| | |
|----------------------|--|
| Property ID | UUFF58 |
| Property Type | House |
| Including | <ul style="list-style-type: none"> Study Air Conditioning Built-in-Robes Area Views Close to Schools Close to Shops Close to Transport Kitchenette |

Sian Uther 0439 844 743




Head of Property Management | Licensed Real Estate Agent | sian.uthr@ljhooker.com.au

Rana Robb 0416 797 001

Property Manager | rana.robb@ljhooker.com.au





LJ Hooker Avalon Beach (02) 9973 2999

64 Old Barrenjoey Road, AVALON BEACH NSW 2107
avalonbeach.ljhooker.com.au | avalonbeach@ljhooker.com.au

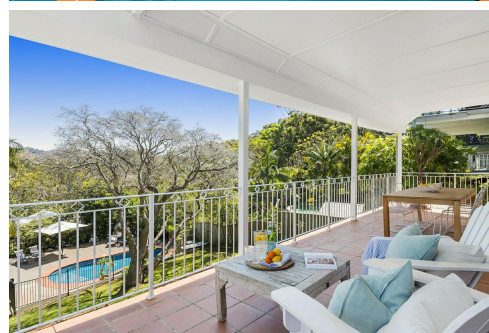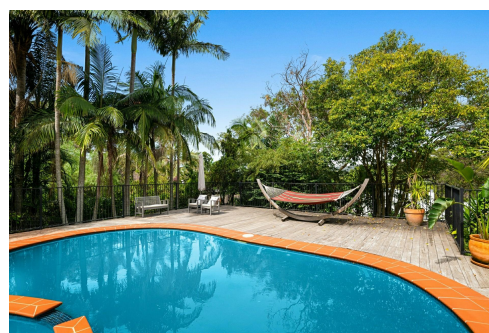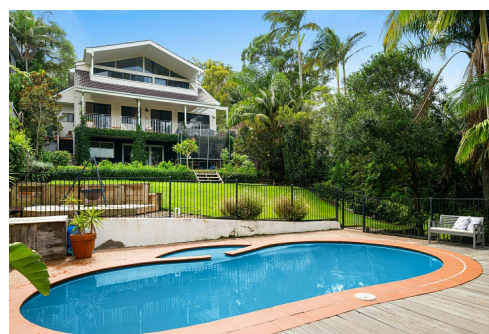

LJ Hooker Avalon Beach
(02) 9973 2999

Disclaimer: All information contained therein is gathered from relevant third parties sources. We cannot guarantee or give any warranty about the information provided. Interested parties must rely solely on their own enquiries.

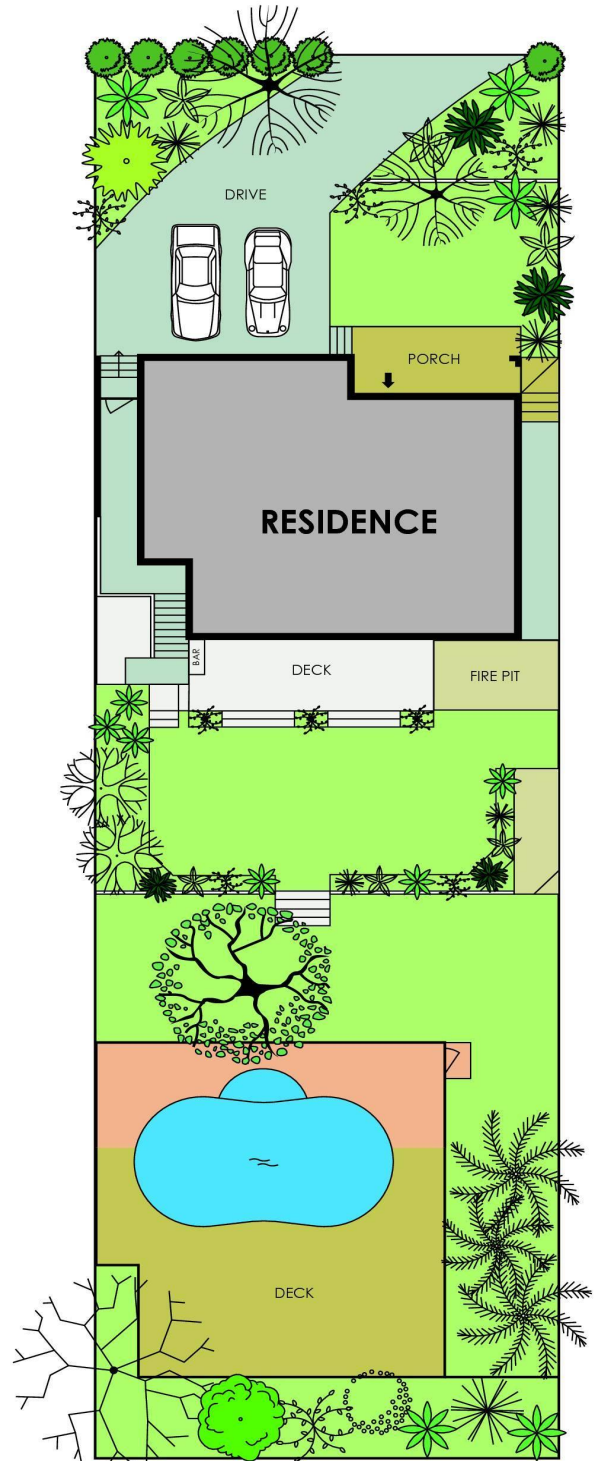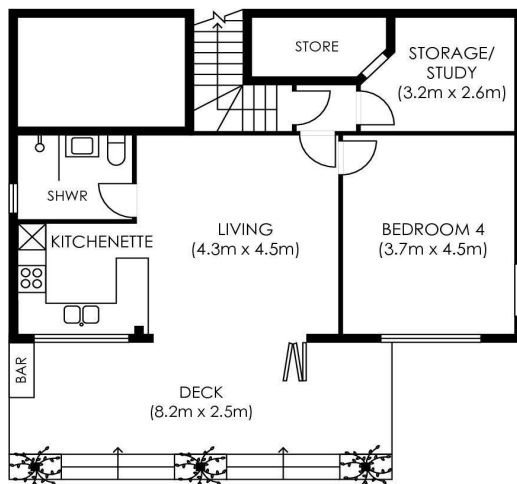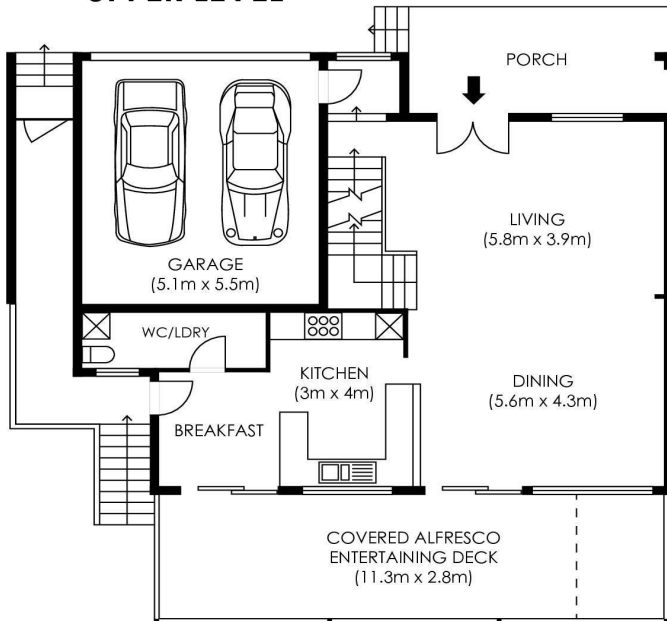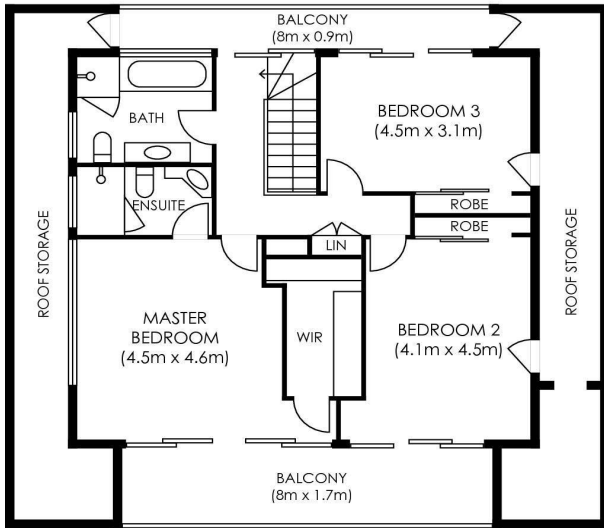

LJ Hooker

Plans are intended as a guide only. No representations or warranties of any nature whatsoever are given or intended and any person using this information should always rely on their own enquiries. j interiors - real estate floor plans. jinteriors.info@gmail.com

82 WHALE BEACH RD, AVALON BEACH

scale 1:150

LJ Hooker

LJ Hooker Avalon Beach
(02) 9973 2999

Disclaimer: All information contained therein is gathered from relevant third parties sources. We cannot guarantee or give any warranty about the information provided. Interested parties must rely solely on their own enquiries.