



East Maitland, 3/67 High Street


GREAT LOCATION!!

A fantastic opportunity to live in this neat & tidy unit, situated a short walk to the Lawes Street shopping village, local High & Primary Public school & a 5 minute drive to the New Maitland Hospital & bustling Stocklands Shopping Centre.

A classic internal layout, with a front living room that runs gunbarrel to the rear kitchen & offset dining. The 2 bedrooms are very well-proportioned, offer built in storage & centrally located to the bathroom. Ducted air conditioning throughout & ceiling fans, plus car parking that's allocated at the rear by carport.

* Photos not to be relied upon

Disclaimer: The photos indicating the condition of the advertised property may or may not be an exact reflection of the current condition of the property. If you have any concerns please contact the office to confirm this prior to any inspection.

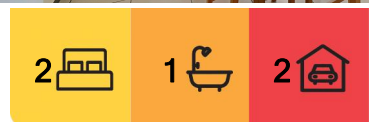

For Lease
Please Call

View
ljhooker.com.au/1EB7F6H

Contact
Kevin Yarrington
0432 633 257
kyarrington.maitland@ljhooker.com.au



Disclaimer: All information contained therein is gathered from relevant third parties sources. We cannot guarantee or give any warranty about the information provided. Interested parties must rely solely on their own enquiries.

LJ Hooker Maitland
(02) 4933 5511

More About this Property

Property ID	1EB7F6H
Property Type	Unit
Including	Toilets (1) Built-in-Robes Car Parking - Surface Close to Schools Close to Shops Close to Transport

Kevin Yarrington 0432 633 257

Property Investment Manager | kyarrington.maitland@ljhooker.com.au

LJ Hooker Maitland (02) 4933 5511


24 Ken Tubman Drive, MAITLAND NSW 2320

maitland.ljhooker.com.au | maitland@ljhooker.com.au



Disclaimer: All information contained therein is gathered from relevant third parties sources. We cannot guarantee or give any warranty about the information provided. Interested parties must rely solely on their own enquiries.

LJ Hooker Maitland
(02) 4933 5511

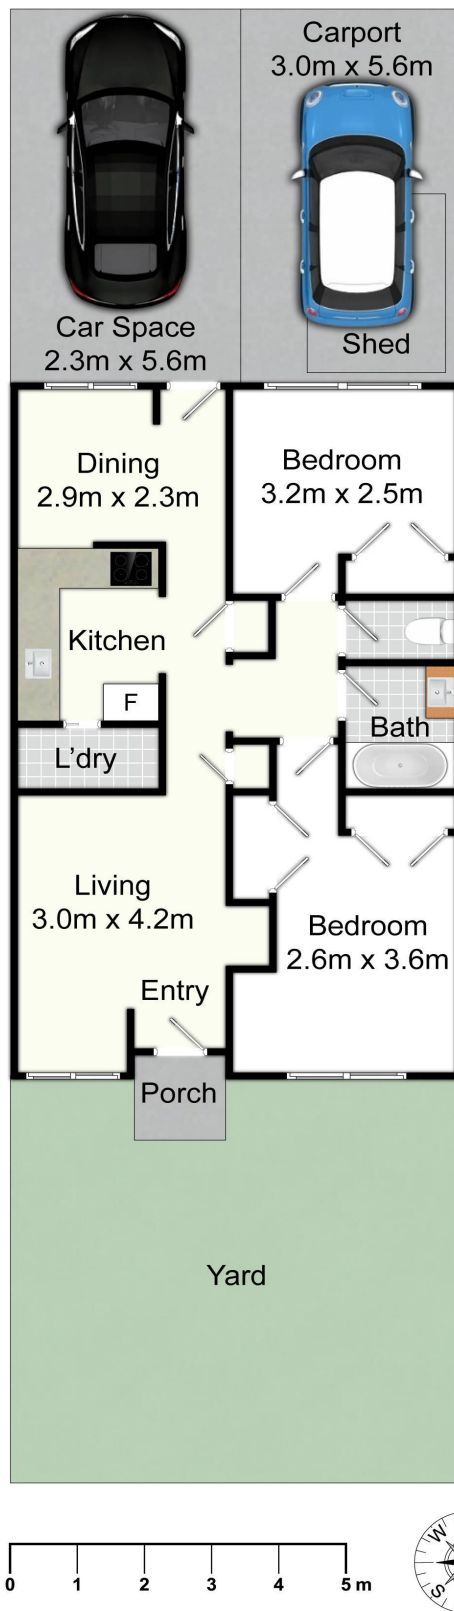

3/67 High St, East Maitland

All information contained herein is gathered from sources we deem reliable. However, we cannot guarantee its accuracy and act as a messenger only in passing on the details. Interested parties should rely on their own inquiries and the contract for sale. The floor plans are artist's impressions only. The site plan is not to scale.

LJ Hooker
Maitland

LJ Hooker

LJ Hooker Maitland
(02) 4933 5511

Disclaimer: All information contained therein is gathered from relevant third parties sources. We cannot guarantee or give any warranty about the information provided. Interested parties must rely solely on their own enquiries.