



40 Horizon Street, Gillieston Heights

SPACIOUS FAMILY HOME!!!

This beautifully presented 4-bedroom, 2-bathroom home offers the perfect combination of space, comfort, and functionality for growing families.

Featuring four generous bedrooms, all with built-in wardrobes, the master bedroom is privately positioned and complete with a walk-in robe and ensuite. Air conditioning to the master bedroom and main living area ensures year-round comfort.


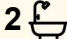
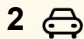
Designed with family living in mind, the home boasts two separate living areas plus a large dining space off the kitchen, perfect for entertaining or enjoying family meals together. The well appointed kitchen overlooks the dining and living zones, creating a central hub for everyday living.

Additional features include:

- Double lock-up garage with internal access
- Built in wardrobes to all bedrooms
- Walk in robe and ensuite to master
- Ceiling fans to lounge room and three bedrooms
- Air conditioning to master bedroom and main living area
- Large dining area off the kitchen
- Spacious yard

APPLY NOW USING THE BELOW LINK!!!!

All information contained therein is gathered from relevant third parties sources. We cannot guarantee or give any warranty about the information provided. Interested parties must rely solely on their own enquiries.

4  2  2 

FOR RENT

Please Call

AGENTS

Ashleigh Maxwell
ashleigh.maxwell@ljhooker.com.au

Ashleigh Maxwell
ashleigh.maxwell@ljhooker.com.au

AGENCY

LJ Hooker Warners Bay
(02) 4915 3800



https://app.tenantoptions.com.au/apply_link?agent_uid=fc96c2d1-8092-4856-8b5e-e8d302ba0cce&full_address=40+Horizon+Street%2C+Gillieston+Heights%2C+NSW%2C+2321

MORE DETAILS

Property ID Z72HN8
Property Type House
Including Ensuite
Air Conditioning
Built-in-Robes
Fenced Backyard
Lounge
Walk-in robe

Ashleigh Maxwell

Property Investment Manager | ashleigh.maxwell@ljhooker.com.au

Ashleigh Maxwell



Property Investment Manager | ashleigh.maxwell@ljhooker.com.au

LJ Hooker Warners Bay (02) 4915 3800

Shop 12, 240-260 Hillsborough Rd, WARNERS BAY NSW 2282
warnersbay.ljhooker.com.au | warnersbay@ljhooker.com.au



All information contained therein is gathered from relevant third parties sources.
We cannot guarantee or give any warranty about the information provided.
Interested parties must rely solely on their own enquiries.

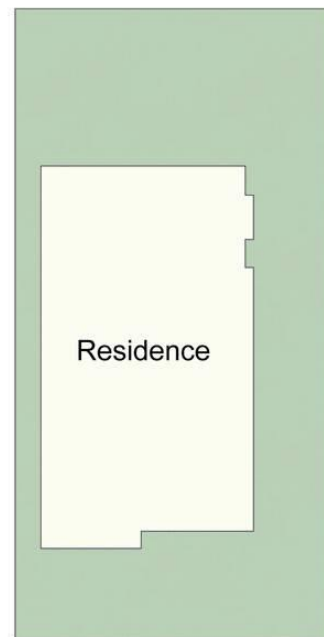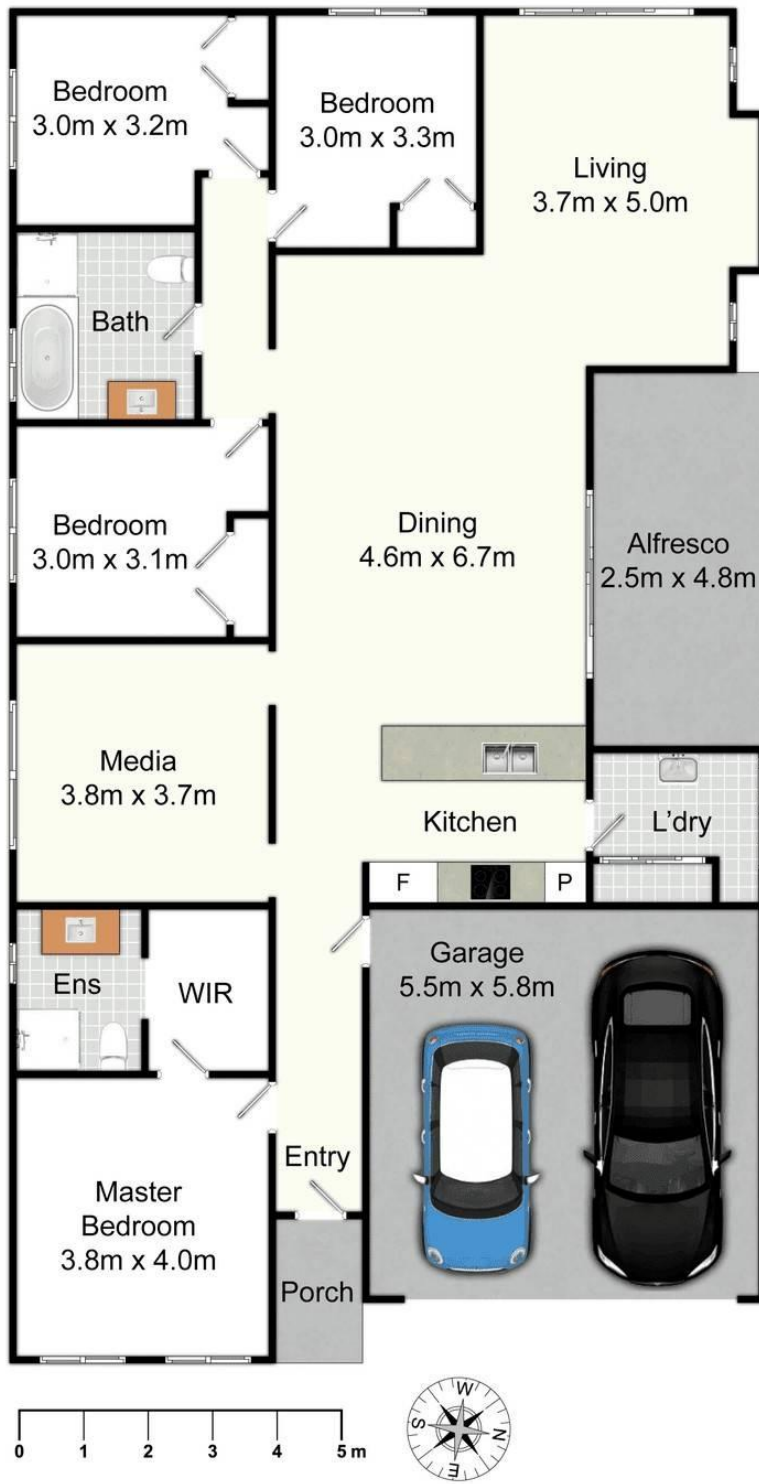

Residence

Site Plan
Not To Scale

40 Horizon Street, Gillieston Heights