

## Guildford, 521 Guildford Road

View Saturday at 11:30am - 11:50am

- \* 5 bedrooms, 3 bathrooms, lock up garage
- \* Tiles downstairs, carpets upstairs
- \* Gas kitchen, stone benchtops with waterfall ends, dishwasher
- \* Master bedroom with ensuite
- \* Main bathroom with shower and bathtub
- \* Ducted air conditioning
- \* Solar panels

5

3

2

**For Lease**

\$1000 pw

**View**

Sat 2nd Aug @ 11:30AM - 11:50AM



**Disclaimer:** All information contained therein is gathered from relevant third parties sources. We cannot guarantee or give any warranty about the information provided. Interested parties must rely solely on their own enquiries.

**LJ Hooker Parramatta | Granville |  
Guildford | Merrylands  
(02) 9637 8555**

## More About this Property


Property ID	2FYBF9E
Property Type	House

**LJ Hooker Parramatta | Granville | Guildford | Merrylands (02) 9637 8555**  
42 South Street, GRANVILLE NSW 2142  
[granville.ljhooker.com.au](mailto:granville.ljhooker.com.au) | [granville@ljhooker.com.au](mailto:granville@ljhooker.com.au)



**Disclaimer:** All information contained therein is gathered from relevant third parties sources.  
We cannot guarantee or give any warranty about the information provided. Interested parties must rely solely on their own enquiries.

**LJ Hooker Parramatta | Granville |  
Guildford | Merrylands  
(02) 9637 8555**

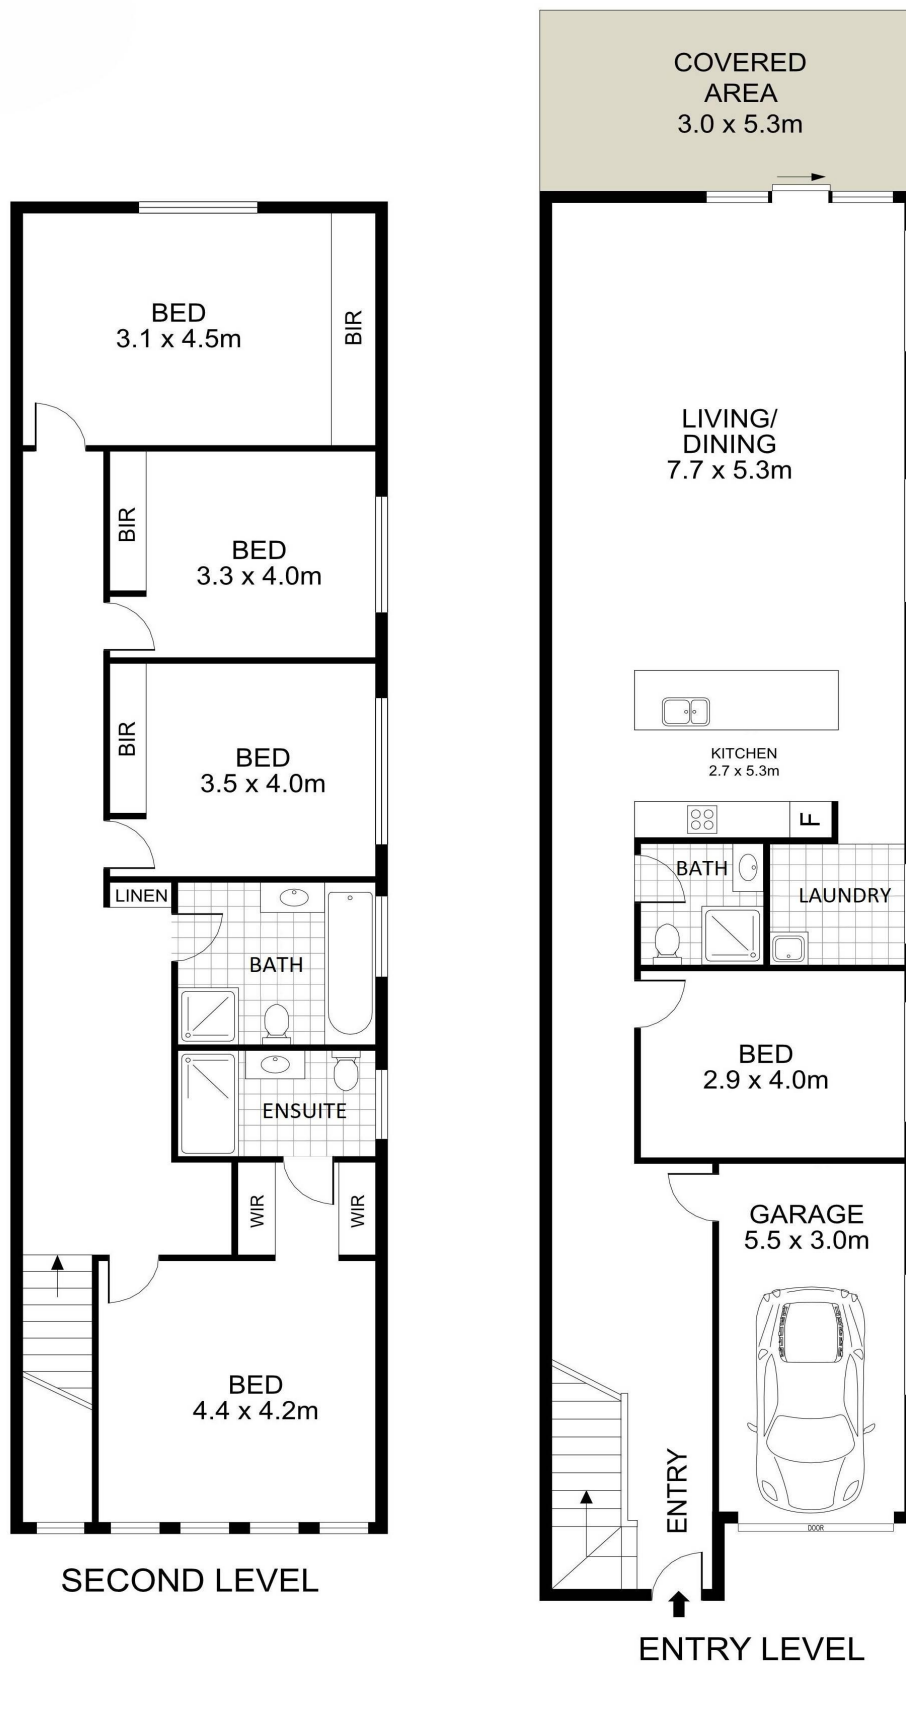

## 521 GUILFORD ROAD, GUILFORD WEST

PLANS SHOWN ONLY INDICATIVE OF LAYOUT. DIMENSIONS ARE APPROXIMATE.

Measurements are approximate and not to scale. The vendor, agency and supplier will accept no liability for its accuracy. Interested parties are advised to make their own independent enquiries.



**Disclaimer:** All information contained therein is gathered from relevant third parties sources. We cannot guarantee or give any warranty about the information provided. Interested parties must rely solely on their own enquiries.

**LJ Hooker Parramatta | Granville |  
Guildford | Merrylands  
(02) 9637 8555**