


Newport, 51 Grandview Drive

Short-Term Fully Furnished Home with Ocean Views

Short-term lease available for 3 to 6 months - flexible. This classic Newport cottage combines traditional charm with modern conveniences. Featuring a picturesque frontage, sunny courtyard, ornate ceilings, polished floorboards, and large windows capturing leafy ocean views, the two-bedroom home offers multiple alfresco spaces and beautifully established gardens.

Features include:

- Private setting with lush greenery surrounding the property
- Bright L-shaped lounge and dining area with tranquil views
- Spacious deck, perfect for outdoor entertaining
- Two well-separated bedrooms and a modern bathroom
- Updated kitchen with gas appliances and integrated laundry
- Ducted air conditioning, and gas heating outlet

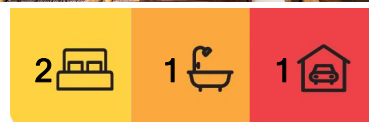

For Lease

\$1150.00 per week

View

By Appointment

Contact

Sian Uther

0439 844 743

sian.uth@ljhooker.com.au

Rana Robb

0416 797 001

rana.robb@ljhooker.com.au



Disclaimer: All information contained therein is gathered from relevant third parties sources.

We cannot guarantee or give any warranty about the information provided. Interested parties must rely solely on their own enquiries.

LJ Hooker Avalon Beach
(02) 9973 2999

Situated on a private block, the home is just moments from Newport Village, cafes, shops, schools, Pittwater, city buses, and the beaches.

More About this Property

Property ID	W6JF58
Property Type	House
Including	Air Conditioning Close to Schools Close to Shops Close to Transport



Sian Uther 0439 844 743
Head of Property Management | Licensed Real Estate Agent |
sian.uthers@ljhooker.com.au
Rana Robb 0416 797 001
Property Manager | rana.robb@ljhooker.com.au

LJ Hooker Avalon Beach (02) 9973 2999
64 Old Barrenjoey Road, AVALON BEACH NSW 2107
avalonbeach.ljhooker.com.au | avalonbeach@ljhooker.com.au




Disclaimer: All information contained therein is gathered from relevant third parties sources.
We cannot guarantee or give any warranty about the information provided. Interested parties must rely solely on their own enquiries.

LJ Hooker Avalon Beach
(02) 9973 2999

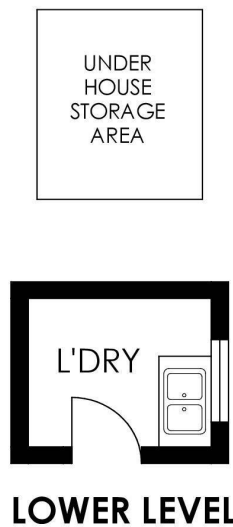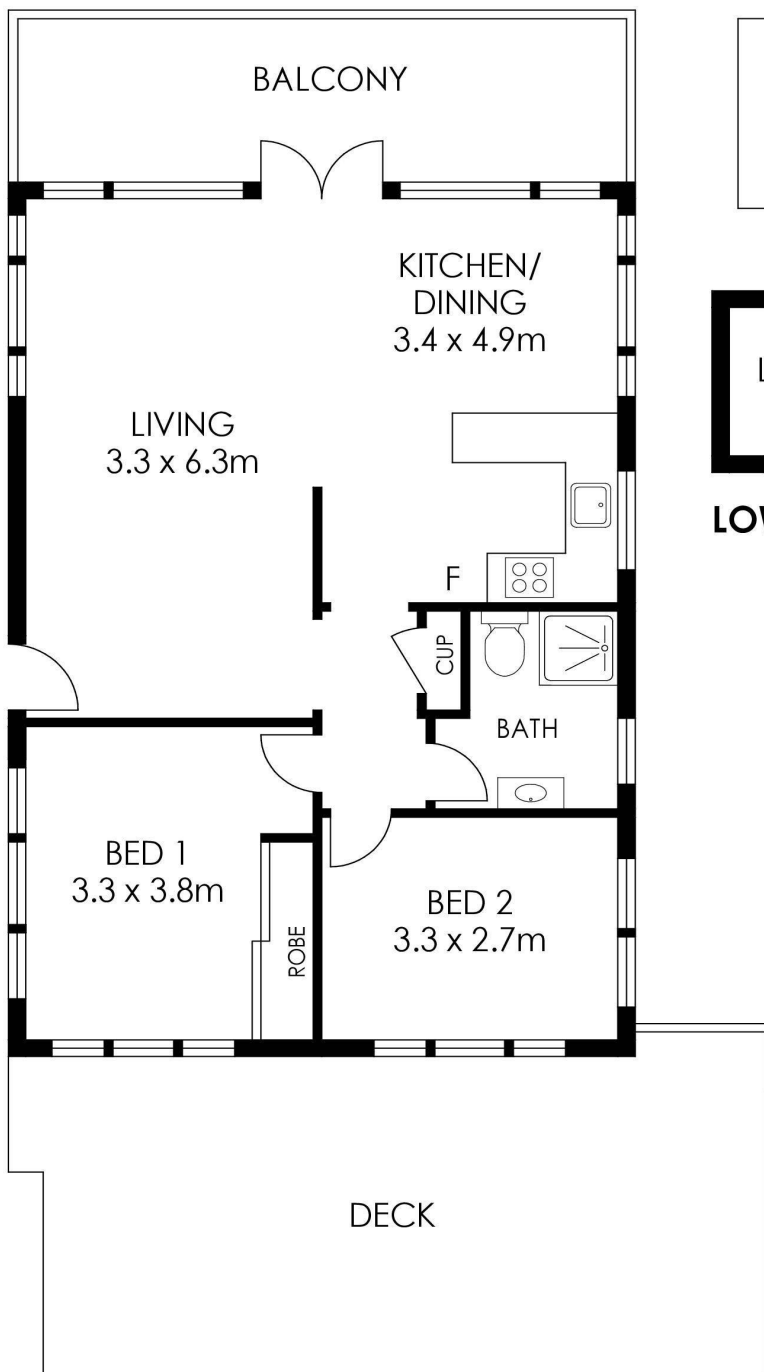


APPROX. INTERNAL AREA = 69 m²
 APPROX. EXTERNAL AREA = 40 m²
 TOTAL = 113 m²
 LAND SIZE = 823 m²

PLANS SHOWN ONLY INDICATIVE OF LAYOUT. DIMENSIONS ARE APPROXIMATE.

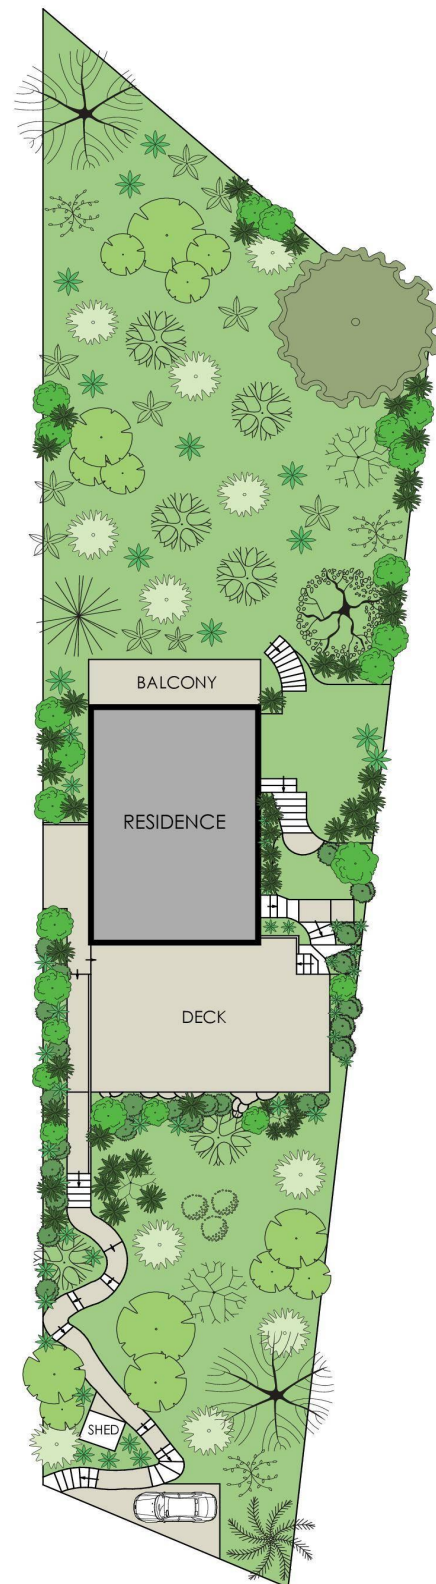

**SITE PLAN
(NOT TO SCALE)**

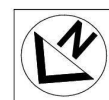

51 Grandview Drive, Newport

LJ Hooker

LJ Hooker

**LJ Hooker Avalon Beach
(02) 9973 2999**

Disclaimer: All information contained therein is gathered from relevant third parties sources. We cannot guarantee or give any warranty about the information provided. Interested parties must rely solely on their own enquiries.