



1 Kings Avenue, Terrigal

Spacious Family Home in a Prime Terrigal Location

Positioned in the sought after Stratford Park Estate, this spacious family home offers generous living areas, a large backyard and a lovely elevated outlook. Conveniently located just minutes from Terrigal Beach, local cafes, shops and Erina Fair Shopping Centre.

Property Features Include:

- Master bedroom with walk in wardrobe and ensuite
- Three additional generous bedrooms with built in wardrobes
- Spacious kitchen with plenty of natural light
- Open plan living, kitchen and dining flowing onto an entertaining balcony
- Choice of formal and informal living and dining areas
- Main bathroom with bathtub
- Internal laundry
- Double lock up garage
- Large backyard with plenty of space to enjoy
- Conveniently located close to Terrigal Beach, shops, cafes and Erina Fair

To arrange an inspection submit an online enquiry or Call 0431 245 255

4 2 2

FOR RENT

\$950.00 Per Week

VIEW

Wed 30th Sep @ 10:45AM - 11:00AM

AGENTS

Tanisha Bruns

0431 245 255

tanisha.bruns@ljhooker.com.au

AGENCY

LJ Hooker Terrigal

(02) 4385 8444

All information contained therein is gathered from relevant third parties sources.
We cannot guarantee or give any warranty about the information provided.
Interested parties must rely solely on their own enquiries.



Please note that all information herein is gathered from sources we believe to be reliable. Images, photographs, plans, drawings and maps are indicative only. LJ Hooker Terrigal makes no representation or warranty as to the accuracy of the information provided and accepts no liability for any errors or omissions. All interested parties should make and rely upon their own independent enquiries. All measurements and details are approximate and subject to change without notice.

MORE DETAILS


Property ID	1J6JGC1
Property Type	House
Including	Ensuite
	Dishwasher
	Built-in-Robes
	Close to Schools
	Close to Shops
	Close to Transport
	Family room
	Garage
	Internal Laundry
	Lounge


Tanisha Bruns 0431 245 255

Leasing Consultant | tanisha.bruns@ljhooker.com.au

LJ Hooker Terrigal (02) 4385 8444

Shop 1 & 2, 1 Campbell Crescent, TERRIGAL NSW 2260
terrigan.ljhooker.com.au | terrigan@ljhooker.com.au

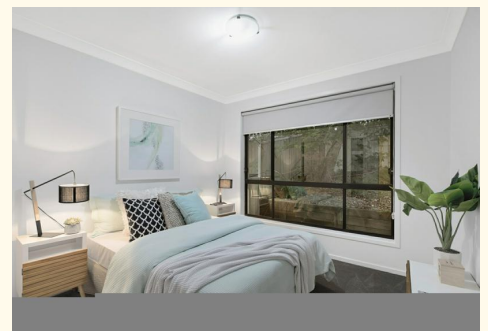

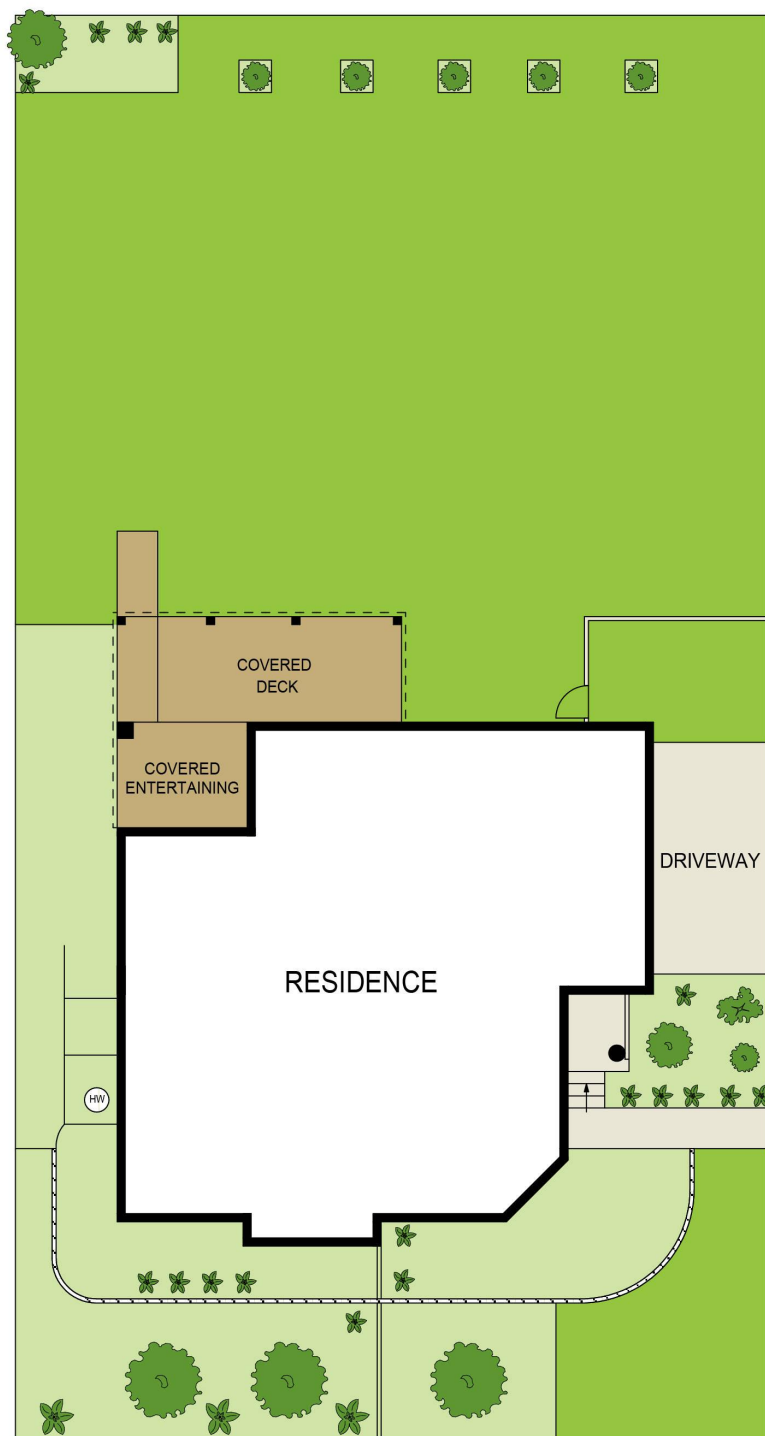

1 Kings Avenue, Terrigal

Disclaimer : Plans prepared by Key 2 Exposure. Scale in metres. Indicative only. Dimensions are approximate.
All information contained herein is gathered from sources we believe to be reliable. However we cannot guarantee its accuracy and interested persons should rely on their own enquiries.

