

## Ashfield, 11/98 Chandos Street

Stylish Townhouse Offering Peace, Privacy & Prime Convenience!

Tucked away in one of the area's best-maintained complexes, this beautifully presented three-bedroom townhouse combines peace, privacy, and unbeatable convenience. Just a few steps to Woolworths, 500m to Ashfield Park, and a 15-minute walk to Ashfield Station, with easy access to city buses, Haberfield, and sought-after schools.

Modern interiors and a lifestyle-rich location make this the perfect opportunity for a growing family, downsizer, or investor. The home offers generous living spaces, three well-sized bedrooms (main with ensuite), and secure double lock-up garage with rare self-contained entry directly into the living area.

Additional highlights include:

- Spacious open-plan living and dining area
- Gas kitchen with stone benchtops



**Disclaimer:** All information contained therein is gathered from relevant third parties sources. We cannot guarantee or give any warranty about the information provided. Interested parties must rely solely on their own enquiries.

3

2

2

**For Sale**  
SOLD PRIOR TO AUCTION!

**View**  
[ljhooker.com.au/1A5AF8B](http://ljhooker.com.au/1A5AF8B)

**Contact**  
**Domenic Bucciarelli**  
0411 199 466  
[domenic@ljha.com.au](mailto:domenic@ljha.com.au)

**Mo Yassih**  
0473 172 464  
[mo@ljha.com.au](mailto:mo@ljha.com.au)

**LJ Hooker Ashfield**  
(02) 9797 6044

- Private outdoor area
- Quiet, family-friendly complex with well-maintained grounds
- Large basement with secure garage and storage
- Double lock-up garage provides added security and convenience

Whether you're looking for your next home or a smart investment in a high-demand area, this townhouse ticks all the boxes. Move in and enjoy low-maintenance living with every lifestyle amenity at your fingertips.

Opportunities like this are rare - don't miss your chance to secure a quality home in a premium location.


DISCLAIMER: This advertisement contains information provided by third parties. While all care is taken to ensure otherwise, LJ Hooker Ashfield does not make any representation as to the accuracy of the information contained in the advertisement, does not accept and responsibility or liability and recommends that any client make their own investigations and enquiries. All images are indicative of the property only.

## More About this Property

Property ID	1A5AF8B
Property Type	Townhouse

**Domenic Bucciarelli 0411 199 466**  
Principal-Licensee in Charge | [domenic@ljha.com.au](mailto:domenic@ljha.com.au)  
**Mo Yassih 0473 172 464**  
Sales Associate | [mo@ljha.com.au](mailto:mo@ljha.com.au)


**LJ Hooker Ashfield (02) 9797 6044**  
216 Liverpool Road, ASHFIELD NSW 2131  
[ashfield.ljhooker.com.au](http://ashfield.ljhooker.com.au) | [ashfield@ljha.com.au](mailto:ashfield@ljha.com.au)

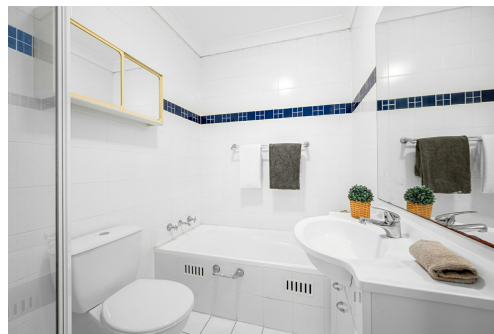

**Disclaimer:** All information contained therein is gathered from relevant third parties sources. We cannot guarantee or give any warranty about the information provided. Interested parties must rely solely on their own enquiries.

**LJ Hooker Ashfield**  
**(02) 9797 6044**



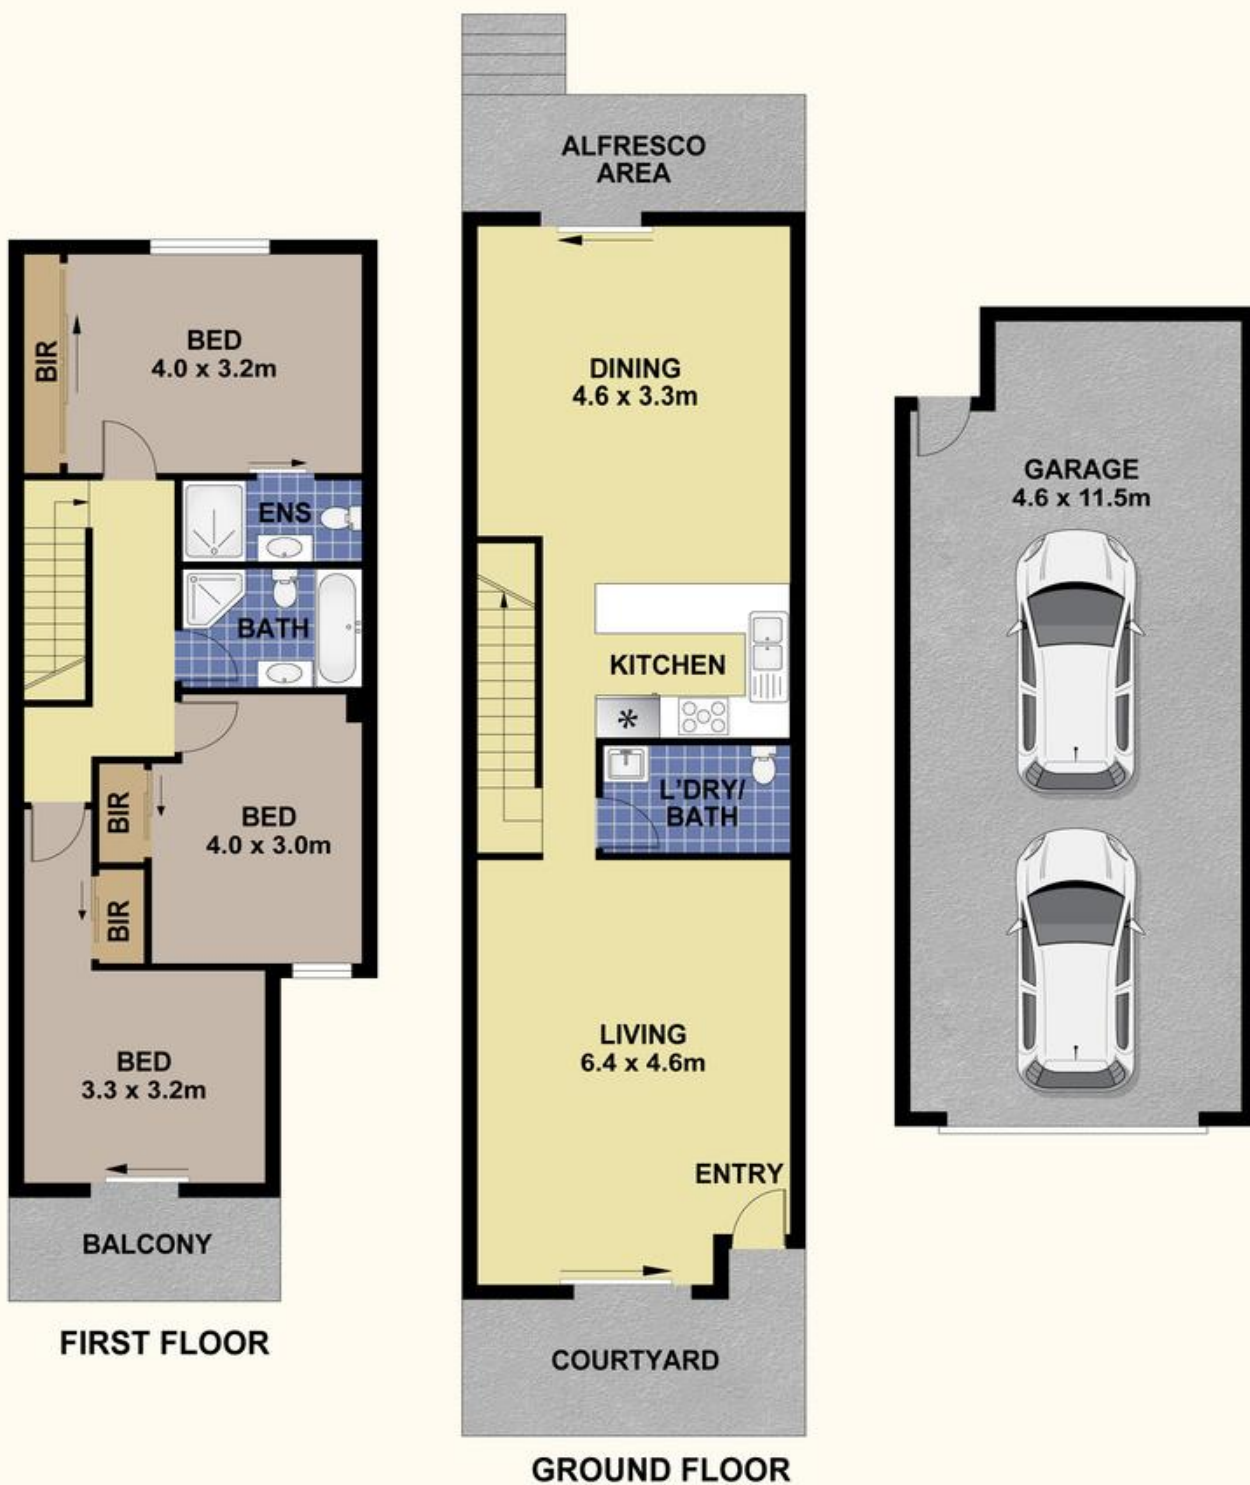

## 11/98 CHANDOS STREET, ASHFIELD

### DISCLAIMER

PLANS SHOWN ARE FOR MARKETING PURPOSES ONLY. ALL DIMENSIONS ARE APPROXIMATE AND NOT TO SCALE. THEY ARE SUBJECT TO ERRORS AND INACCURACIES AND NO LIABILITY WILL BE ACCEPTED. INTERESTED PARTIES SHOULD MAKE THEIR OWN ENQUIRIES.