



2 Jordon Street, Cambridge Park

Amazing Opportunity

Dont walk, RUN as this outstanding opportunity will not last.

This well presented with meticulous attention to detail is this stylish contemporary family home. This immaculate residence embraces an easy care, relaxed lifestyle whilst offering an abundance of impressive living spaces for the whole family to enjoy.

Upon entering you will surely be impressed with the grand scale of the formal & casual living areas through to the expansive outdoor entertaining area that would cater for the largest of get togethers. Superb living areas consist of an elegant lounge room, dining area and family room which are overlooked by the central grand kitchen and are complimented by high ceilings and upstairs there is an additional family room.

The luxurious home provides a multitude of vast casual living options across both levels. The sleeping accommodation consists of 4 great size bedrooms spanning over two levels. The master bedroom comes with a generous ensuite and is equipped with a spa to soak in at the end of the day and is complimented by a large walk in robe and the remaining 3 king-sized bedrooms are fitted with built in robes, The home comes well-appointed with a remote double garage with internal access, alarm, air conditioning, ducted vacuum system and an

4  2  2 

FOR SALE

Please Call

AGENTS

Tony Liras
0425 269 611
tliras.penrith@ljhooker.com.au

AGENCY

LJ Hooker Penrith
(02) 4732 2322

All information contained therein is gathered from relevant third parties sources.
We cannot guarantee or give any warranty about the information provided.
Interested parties must rely solely on their own enquiries.



intercom.

This home which is located in a sought-after location is well serviced by public transport and numerous schools along with shops and parklands will please the fussiest of buyers, so act quickly to avoid disappointment.

MORE DETAILS

Property ID	1QZ2F70
Property Type	House
Land Area	581.7 m2
Including	Ensuite
	Air Conditioning
	Alarm
	Intercom
	Outdoor Entertaining
	Built-in-Robes
	Secure Parking
	Fully Fenced
	Remote Garage



Tony Liras 0425 269 611

Licensed Real Estate Agent, Auctioneer |
tliras.penrith@ljhooker.com.au

LJ Hooker Penrith (02) 4732 2322

2/314 High Street, PENRITH NSW 2750
penrith.ljhooker.com.au | penrith@ljhooker.com.au



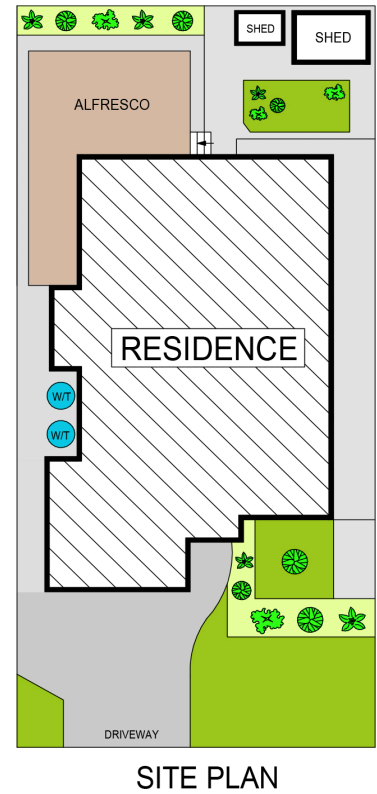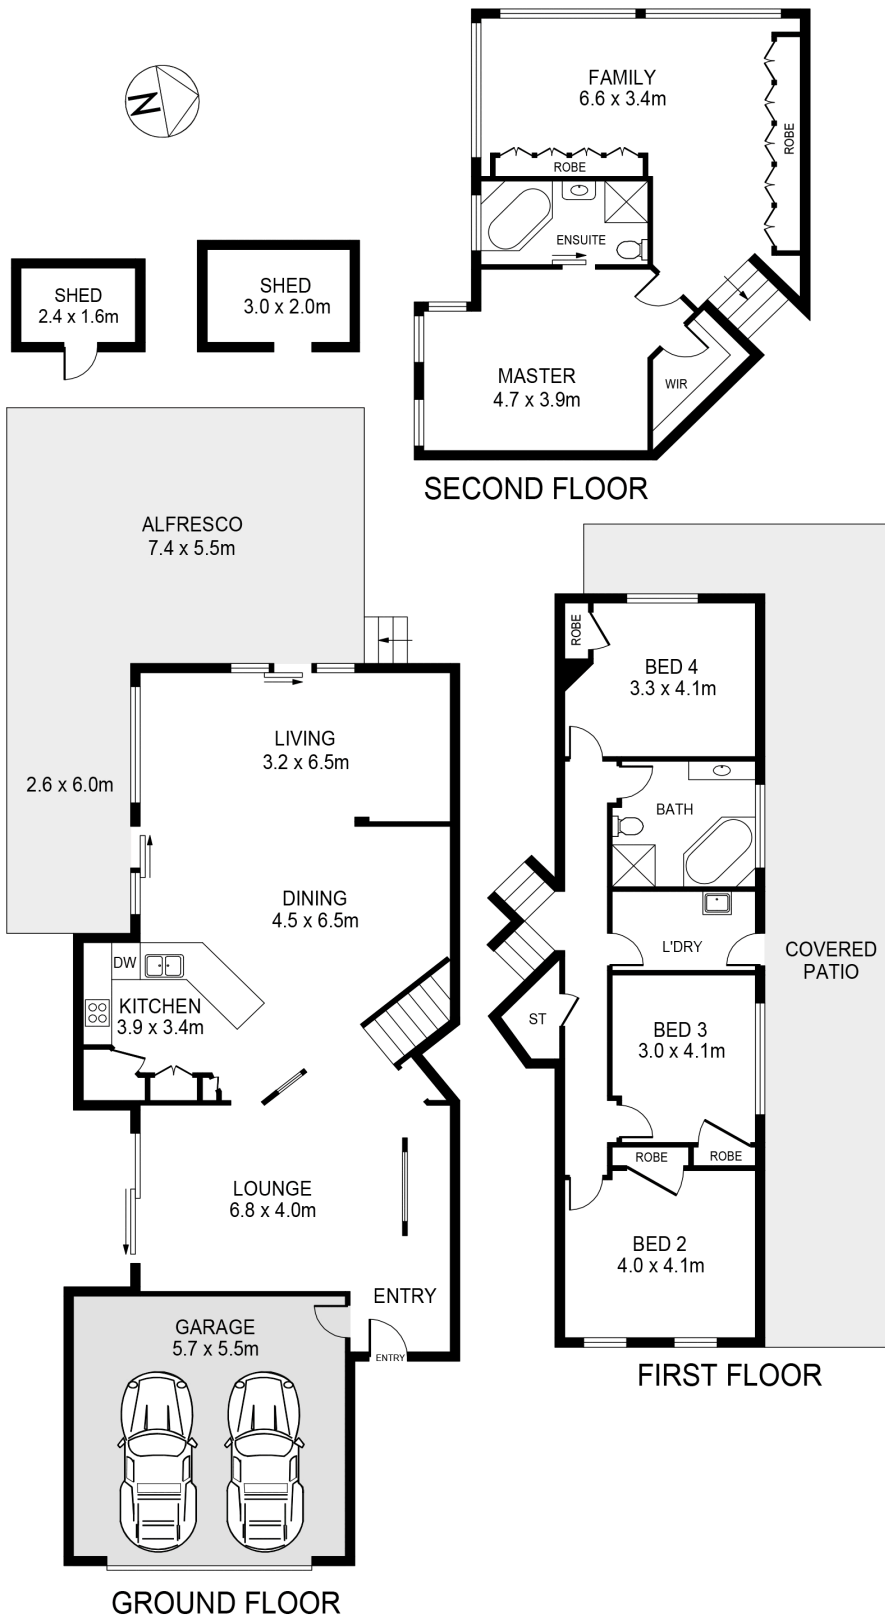

2 JORDON STREET, CAMBRIDGE PARK

DISCLAIMER:

PLANS SHOWN ARE FOR MARKETING PURPOSES ONLY. ALL DIMENSIONS ARE APPROXIMATE AND NOT TO SCALE. THEY ARE SUBJECT TO ERRORS AND INACCURACIES AND NO LIABILITY WILL BE ACCEPTED. INTERESTED PARTIES SHOULD MAKE THEIR OWN INQUIRES.

PLANS BY PROPERTY INTELLIGENCE MEDIA 1300 20 30 38



All information contained therein is gathered from relevant third parties sources. We cannot guarantee or give any warranty about the information provided. Interested parties must rely solely on their own enquiries.

