



Croydon, 5 Rostherne Avenue

Sold By Joe Murania

Character Filled Family Home in a Prime Location.

This much loved character-filled, full-brick family home is set on a north-to-rear facing 420m² block in one of the area's most sought after positions.


Beautifully presented throughout, the home features three generous bedrooms - all with split air-conditioners and built-in wardrobes, a modern kitchen, a beautiful period bathroom, an air-conditioned separate lounge and dining room plus a casual family room at the rear.

Much of the homes beautiful period features are still intact, such as high ornate ceilings, timber woodwork, leadlight windows and polished timber floors throughout.

Step out the rear to an undercover entertainment area which overlooks a private and leafy



Disclaimer: All information contained therein is gathered from relevant third parties sources. We cannot guarantee or give any warranty about the information provided. Interested parties must rely solely on their own enquiries.

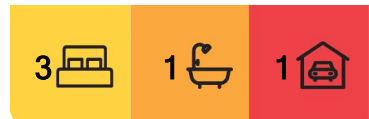

For Sale
SOLD

View
ljhooker.com.au/11BYF8R

Contact
Joe Murania
0416 044 267
joe@ljhburwood.com.au

LJ Hooker Burwood
(02) 9745 3999

north-facing rear garden and a side driveway leads through to a brick lock-up-garage plus a workshop.




Located in one of Croydon's most highly regarded positions, only 100 metres from beautiful Wangal Park and within easy walking distance to great schools, along with both Croydon and Burwood shops and train stations.

More About this Property

Property ID	11BYF8R
Property Type	House
Land Area	420 m2



Joe Murania 0416 044 267
Director | Sales Manager | joe@ljhburwood.com.au

LJ Hooker Burwood (02) 9745 3999
Shop 2/27-29 Burwood Road, BURWOOD NSW 2134
burwood.ljhooker.com.au | burwood@ljhburwood.com.au

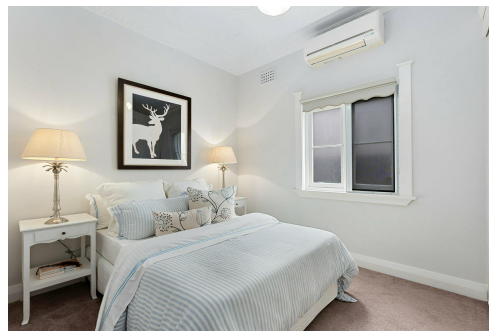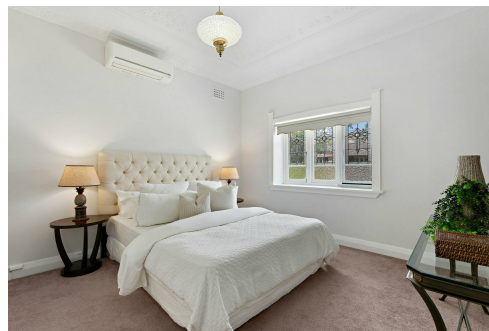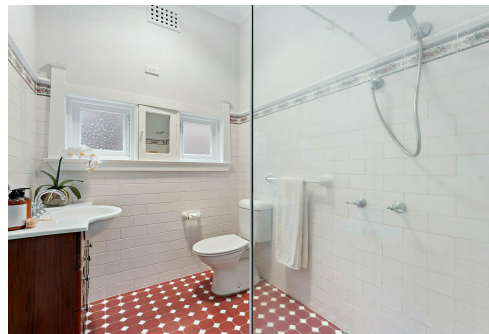

LJ Hooker Burwood
(02) 9745 3999

Disclaimer: All information contained therein is gathered from relevant third parties sources. We cannot guarantee or give any warranty about the information provided. Interested parties must rely solely on their own enquiries.

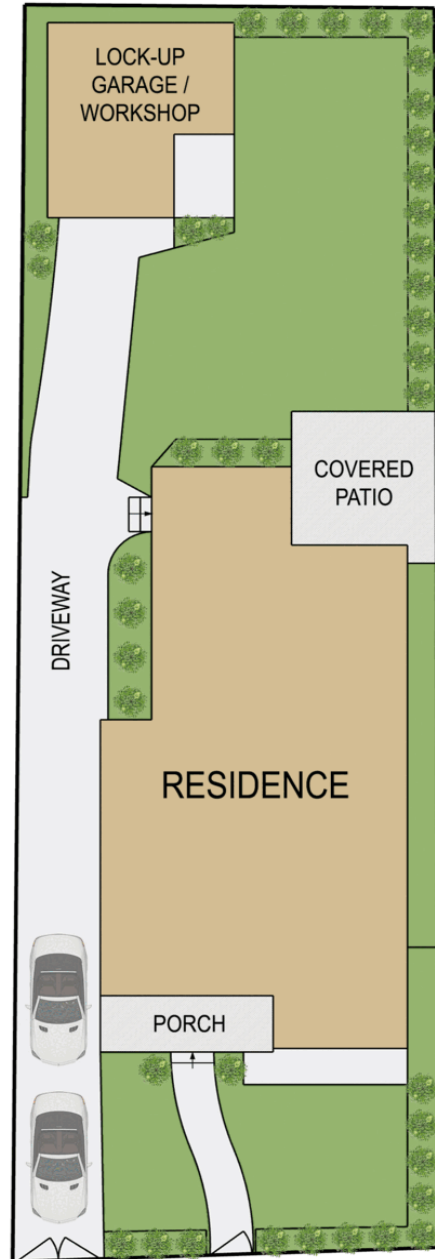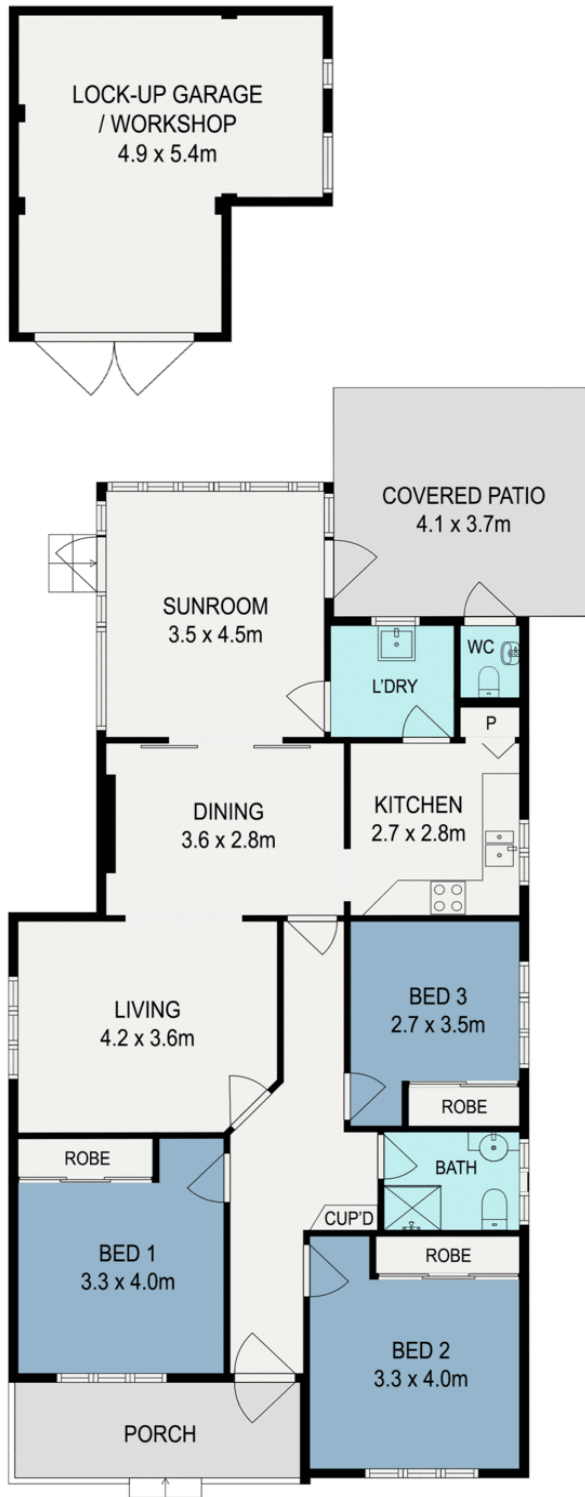

SITE PLAN
(NOT TO SCALE)



5 Rostherne Avenue, Croydon

DISCLAIMER: THIS FLOOR PLAN IS INTENDED AS A GUIDE ONLY. IT DOES NOT CONSTITUTE PART OF ANY LEGAL DOCUMENTS. ALL DIMENSIONS ARE APPROXIMATE, ACTUAL MAY VARY. NO LIABILITY ACCEPTED. YOU MUST SEEK ADVICE FROM YOUR SOLICITOR. FLOOR PLAN BY WWW.MCPIXELSAU.COM