



41 Imga Street, Gwandalan

Your Dream Home Awaits!




Set in the lovely Lake Macquarie area of Gwandalan is this beautifully presented home with not a thing to do but move in!

The brick and tile home is set on a corner block & is only a short walk to the waters edge, Gwandalan village shops & Gwandalan Bowling Club. The property features 3 bedrooms with built in robes, ensuite to master, large living room with bar area, stylish kitchen with dishwasher, 2nd open living area off the kitchen, home office, floorboards, solar for electricity and hot water, alarm system & air conditioning.

The property is perfect for the entertainer with the sun drenched outdoor covered entertaining deck that overlooks the spacious backyard. There is also plenty of parking for extra cars, a boat or a caravan with backyard access via the side gates.

This home is bound to be a favourite so get in quick! Contact William Davies on 0422 082 993 today to arrange your inspection.

DISCLAIMER: This advertisement contains information provided by third parties. While all care is taken to ensure otherwise, LJ Hooker Budgewoi | Toukley does not make any representation as to the accuracy of any of the information contained in the advertisement, does not accept any responsibility or liability and recommends that

3  2  2 

FOR SALE

Please Call

AGENTS

William Davies

0422 082 993

wdavies.budgewoi@ljhooker.com.au

Damian Montgomery

0414 856 932

dmontgomery.budgewoi@ljhooker.com.au

AGENCY

LJ Hooker Budgewoi | Toukley

(02) 4390 5555

All information contained therein is gathered from relevant third parties sources. We cannot guarantee or give any warranty about the information provided. Interested parties must rely solely on their own enquiries.

 **LJ Hooker**

any client make their own investigations and enquiries. All images are indicative of the property only.

MORE DETAILS

Property ID	NA9HPC
Property Type	House
Land Area	512 m2
Including	Air Conditioning Toilets (2) Deck Dishwasher Outdoor Entertaining Floorboards Built-in-Robes Secure Parking

William Davies 0422 082 993


Sales â€” Licensed Agent | wdavies.budgewoi@ljhooker.com.au

Damian Montgomery 0414 856 932


Principal, Licensed Agent, JP |
dmontgomery.budgewoi@ljhooker.com.au

LJ Hooker Budgewoi | Toukley (02) 4390 5555

85-87 Scenic Drive, BUDGEWOI NSW 2262
budgewoi.ljhooker.com.au | budgewoi@ljhooker.com.au

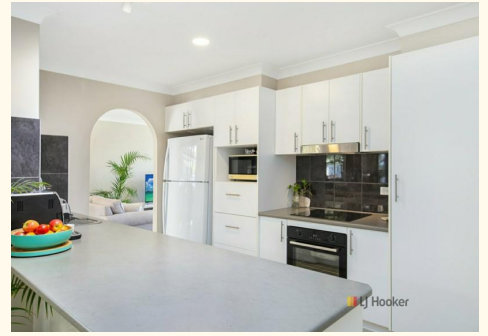

All information contained therein is gathered from relevant third parties sources.
We cannot guarantee or give any warranty about the information provided.
Interested parties must rely solely on their own enquiries.

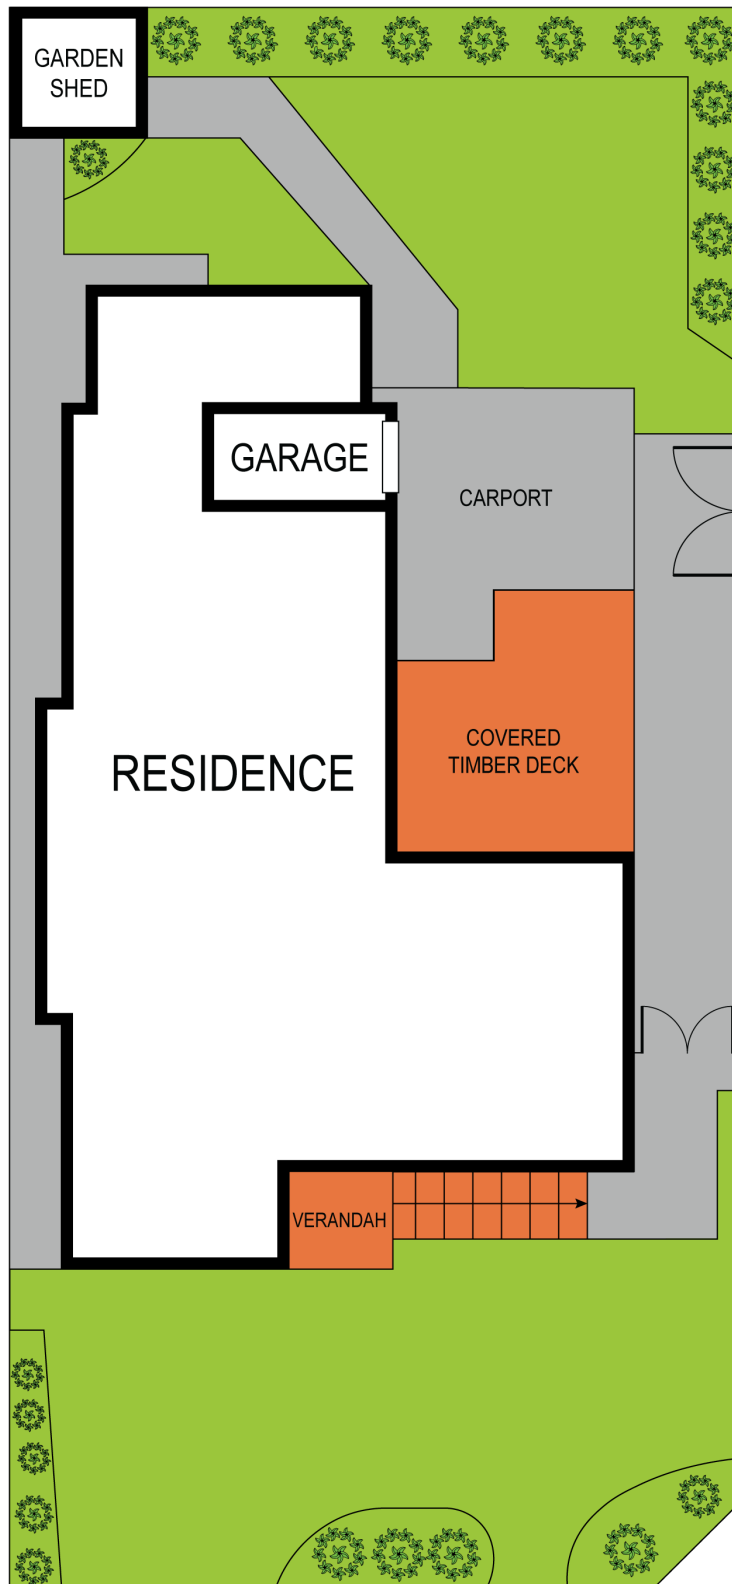

Scale in metres. Indicative only. Dimensions are approximate. All information contained herein is gathered from sources we believe to be reliable. However we cannot guarantee its accuracy and interested persons should rely on their own enquiries

41 Imga Street, Gwandalan