



51 Grandview Drive, Newport

Private setting with lush greenery surrounds

This classic Newport cottage combines traditional charm with modern conveniences. Featuring a picturesque frontage, sunny courtyard, ornate ceilings, polished floorboards, and large windows capturing leafy ocean views, the two-bedroom home offers multiple alfresco spaces and beautifully established gardens.

Features include:

- Private setting with lush greenery surrounding the property
- Bright L-shaped lounge and dining area with tranquil views
- Spacious deck, perfect for outdoor entertaining
- Two well-separated bedrooms and a modern bathroom
- Updated kitchen with gas appliances and integrated laundry
- Ducted air conditioning, and gas heating outlet

Situated on a private block, the home is just moments from Newport Village, cafes, shops, schools, Pittwater, city buses, and the beaches.

Disclaimer:

All information provided, including but not limited to the property description, price, and address, has been supplied to LJ Hooker Avalon Beach by third parties. While we believe this information to be

2 🏠 1 🚿 1 🚗

FOR SALE
Contact Agent

VIEW
By Appointment

AGENTS
Thomas Mackay
0429 236 879
tom.mackay@ljhavalon.com.au

Tina Friend
0499 154 655
tina.friend@ljhavalon.com.au

AGENCY
LJ Hooker Avalon Beach
(02) 9973 2999

All information contained therein is gathered from relevant third parties sources. We cannot guarantee or give any warranty about the information provided. Interested parties must rely solely on their own enquiries.

 **LJ Hooker**

reliable, we do not guarantee its accuracy. Interested parties should conduct their own due diligence and seek independent advice regarding any property or information on this website.

MORE DETAILS

Property ID	WZSF58
Property Type	House
Land Area	860 m2
Including	Toilets (1)

Thomas Mackay 0429 236 879




Director | Licensee in Charge | tom.mackay@ljhavalon.com.au


Tina Friend 0499 154 655

Sales Associate | tina.friend@ljhavalon.com.au

LJ Hooker Avalon Beach (02) 9973 2999

64 Old Barrenjoey Road, AVALON BEACH NSW 2107
avalonbeach.ljhooker.com.au | avalonbeach@ljhooker.com.au

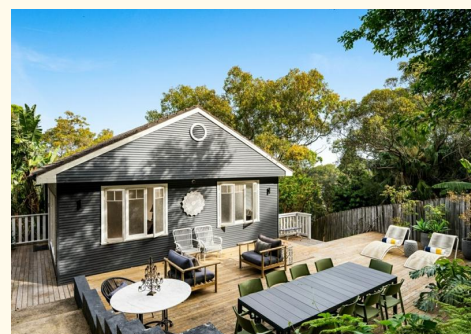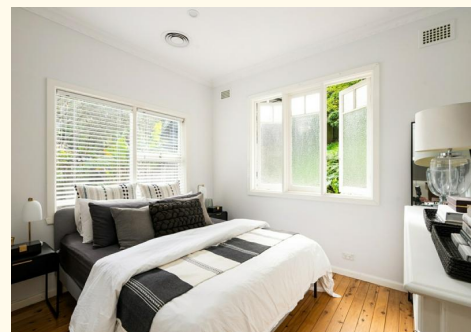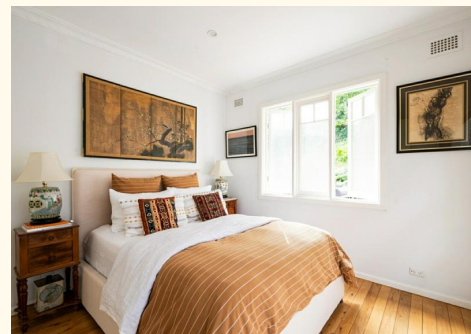

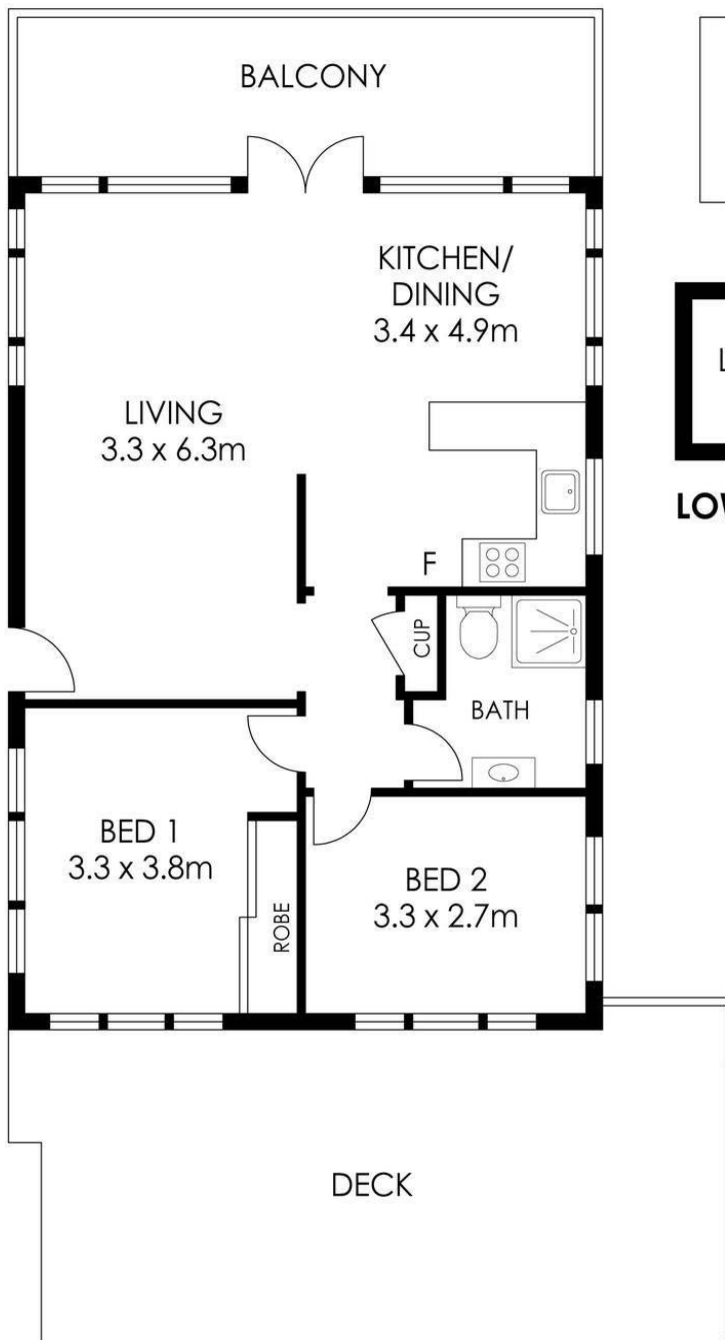


GROUND LEVEL

APPROX. INTERNAL AREA = 69 m²
 APPROX. EXTERNAL AREA = 40 m²
 TOTAL = 113 m²
 LAND SIZE = 823 m²

PLANS SHOWN ONLY INDICATIVE OF LAYOUT. DIMENSIONS ARE APPROXIMATE.



LOWER LEVEL

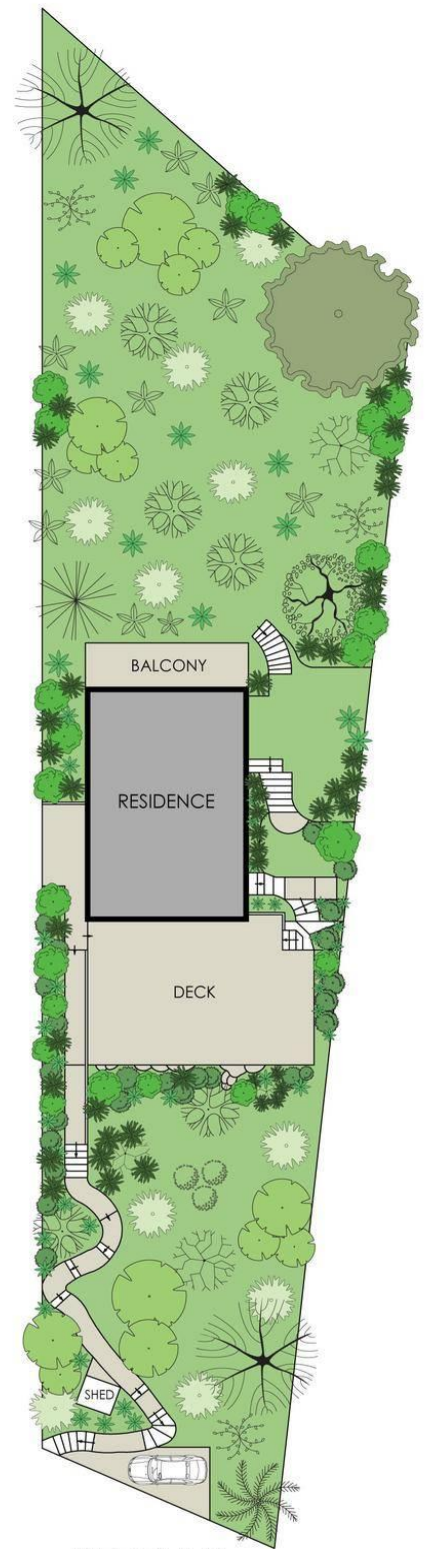

**SITE PLAN
(NOT TO SCALE)**



51 Grandview Drive, Newport



All information contained therein is gathered from relevant third parties sources.
 We cannot guarantee or give any warranty about the information provided.
 Interested parties must rely solely on their own enquiries.

