



302/72-74 The Strand, North Ward

Luxurious Beachside Living in North Ward

Experience unparalleled beachside living in this stylish 2 bedroom apartment. Open plan living flows seamlessly to a spacious balcony, perfect for entertaining. Step outside into the resort-style amenities and prime location, just meters from The Strand and City Centre.

- Prestigious Watermark complex opposite The Strand Beach
- Convenient entrance and parking located on Mitchell Street
- Two magic sized lux bedrooms two huge bathrooms
- Gourmet kitchen with ample cupboard space and island bench
- Includes dishwasher, sleek glass splashback, and gas cooktop
- Expansive private balcony with stunning pool views, ideal for relaxing
- Resort-style amenities including a barbeque area and inviting pool
- State-of-the-art gym facilities for your fitness needs
- Secure entrance ensuring peace of mind and safety
- Two dedicated car spaces with additional storage options
- Luxurious master bedroom with ensuite and freestanding bath
- Private balcony with scenic views off the master bedroom
- Air-conditioning and ceiling fans throughout the home for comfort
- Walking distance to the vibrant City Centre and Flinders Mall
- Close proximity to the iconic Castle Hill and local amenities
- Enjoy shops, restaurants, and entertainment venues nearby

2 2 2

FOR SALE
\$920,000 - \$970,000

VIEW
By Appointment

AGENTS
Shane Lindo
0438 418 474
shane.lindo@ljhooker.com.au

AGENCY
LJ Hooker Townsville
07 44262125

All information contained therein is gathered from relevant third parties sources.
We cannot guarantee or give any warranty about the information provided.
Interested parties must rely solely on their own enquiries.

LJ Hooker

- Embrace a resort-like lifestyle with all desired comforts and amenities

Currently rented till 31st January 2027 for \$740 per week

MORE DETAILS


Property ID	3PQHWK
Property Type	House
House Size	148 m2
Including	Air Conditioning
	Ducted Cooling
	Ducted Heating
	Alarm
	Intercom
	Pool
	Spa
	Courtyard
	Gym
	Dishwasher
	Outdoor Entertaining
	Built-in-Robes
	Secure Parking
	Fully Fenced
	Remote Garage

Shane Lindo 0438 418 474


Sales Agent | shane.lindo@ljhooker.com.au

LJ Hooker Townsville 07 44262125

Shop 18/39 Eyre Street, NORTH WARD QLD 4810
townsville.ljhooker.com.au | townsville@ljhooker.com.au

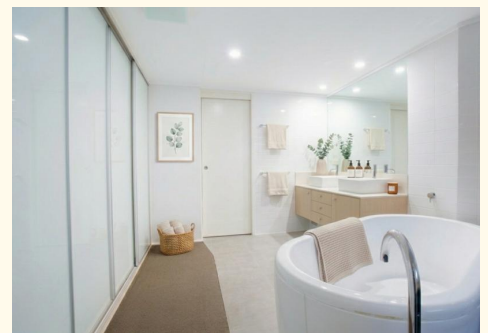

PROPERTY ADDRESS: 302/72-74 The Strand North Ward

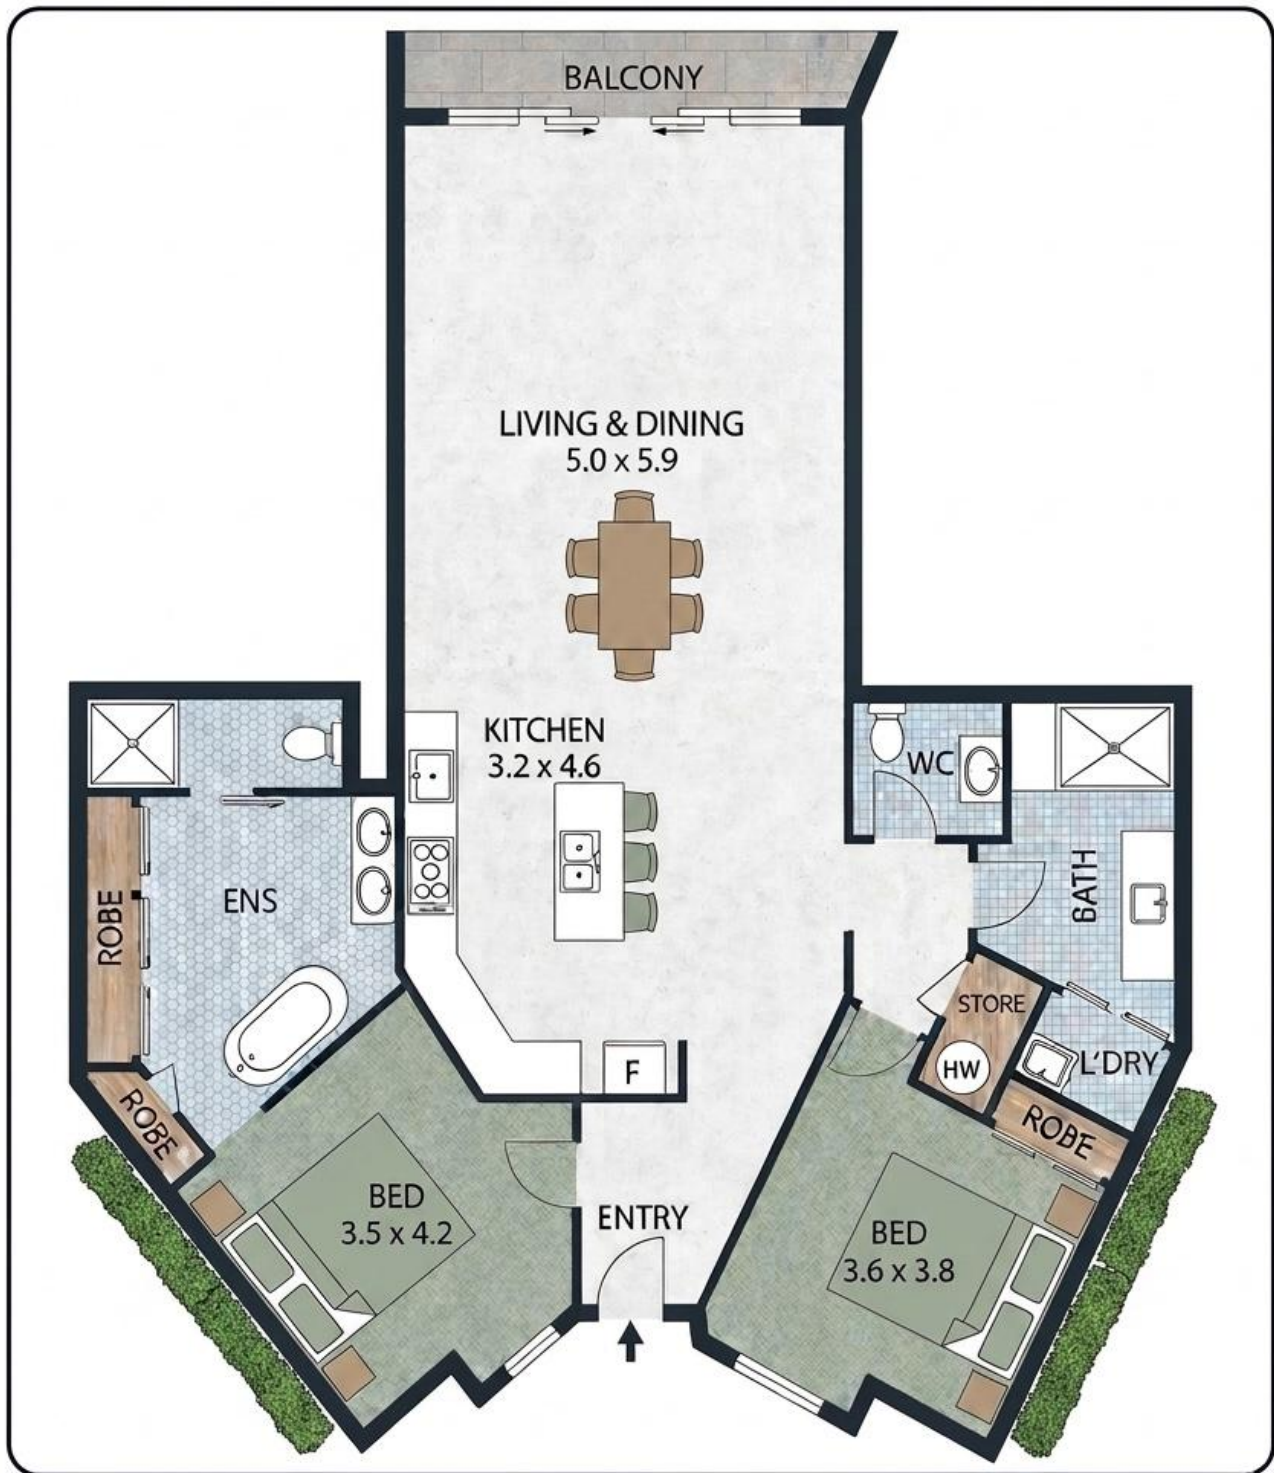

0 1 2 3 4 5

ljhooker.com.au

Scale in metres, Indicative only. Dimensions are approximate. All information contained herein is gathered from sources we believe to be reliable. However we cannot guarantee its accuracy and interested parties should rely on their own enquiries.

TOTAL UNDER ROOF	-	138m ²
RESIDENCE	-	118m ²
BALCONY	-	20m ²