



Ropes Crossing, 3 Corrigan St

Exquisite 4-Bedroom Haven – Your Investment Gem or Premier First Home

Step into sophistication and modern luxury with this captivating property, an embodiment of elegance tailored for astute investors or those seeking their dream home.

Luxurious Features:

Discover a realm of luxury within this home's spacious four bedrooms, featuring a walk-in robe and ensuite in the Main, complemented by built-in robes in the remaining three for utmost convenience. A grand hall entry sets the stage for privacy and grandeur, leading effortlessly to modern, open-plan living areas where style meets functionality.



Disclaimer: All information contained therein is gathered from relevant third parties sources. We cannot guarantee or give any warranty about the information provided. Interested parties must rely solely on their own enquiries.



For Sale

Please Call

View

ljhooker.com.au/1Q0JF70

Contact

Steve Thomas

0411 664 449

stthomas.penrith@ljhooker.com.au

LJ Hooker Penrith
(02) 4732 2322

Indulge your culinary passions in the functional galley-style kitchen, boasting ample bench space abundant storage and quality appliances. The bright, airy modern bathroom is beautifully designed for relaxation and rejuvenation. Enjoy year-round comfort with ducted reverse cycle air conditioning, creating an oasis for the family to enjoy.

Step outside to the fabulous private outdoor living space, perfect for those large family gatherings or a serene sanctuary for your leisure. Convenience meets security with a double lock-up garage offering internal access and rear yard convenience set on an approximate 375 square meter block for easy care living.

Prime Location:

Positioned strategically for a coveted lifestyle, this residence offers easy access to schools, shops, and transport hubs, ensuring every need is met with ease.

Don't miss this unparalleled opportunity! Whether you're envisioning a lucrative investment or your forever home, this property promises an unrivalled living experience. Schedule an exclusive viewing today and secure your future.

Call Steve on 0411 664 449

More About this Property

Property ID 1Q0JF70

Property Type House



Steve Thomas

Licensed Real Estate Agent | sthomas.penrith@ljhooker.com.au

LJ Hooker Penrith (02) 4732 2322



2/314 High Street, PENRITH NSW 2750

penrith.ljhooker.com.au | penrith@ljhooker.com.au

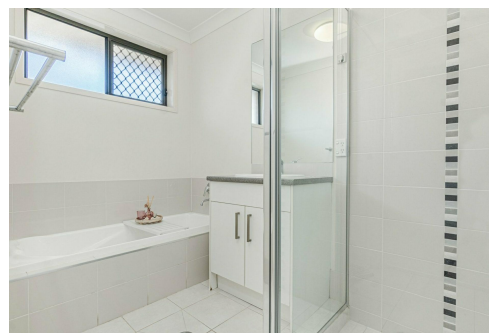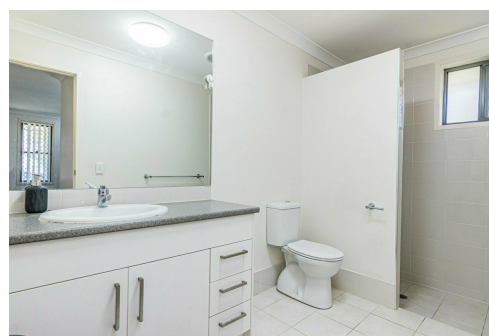

LJ Hooker Penrith
(02) 4732 2322

Disclaimer: All information contained therein is gathered from relevant third parties sources. We cannot guarantee or give any warranty about the information provided. Interested parties must rely solely on their own enquiries.

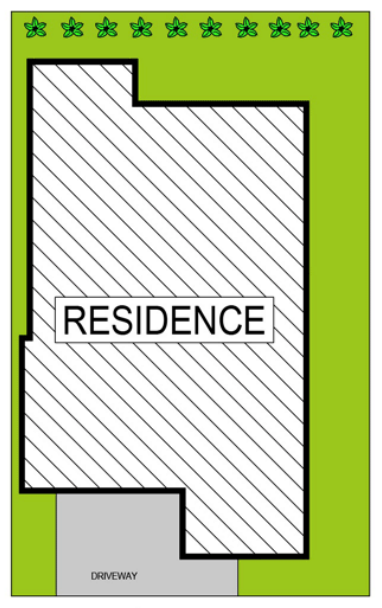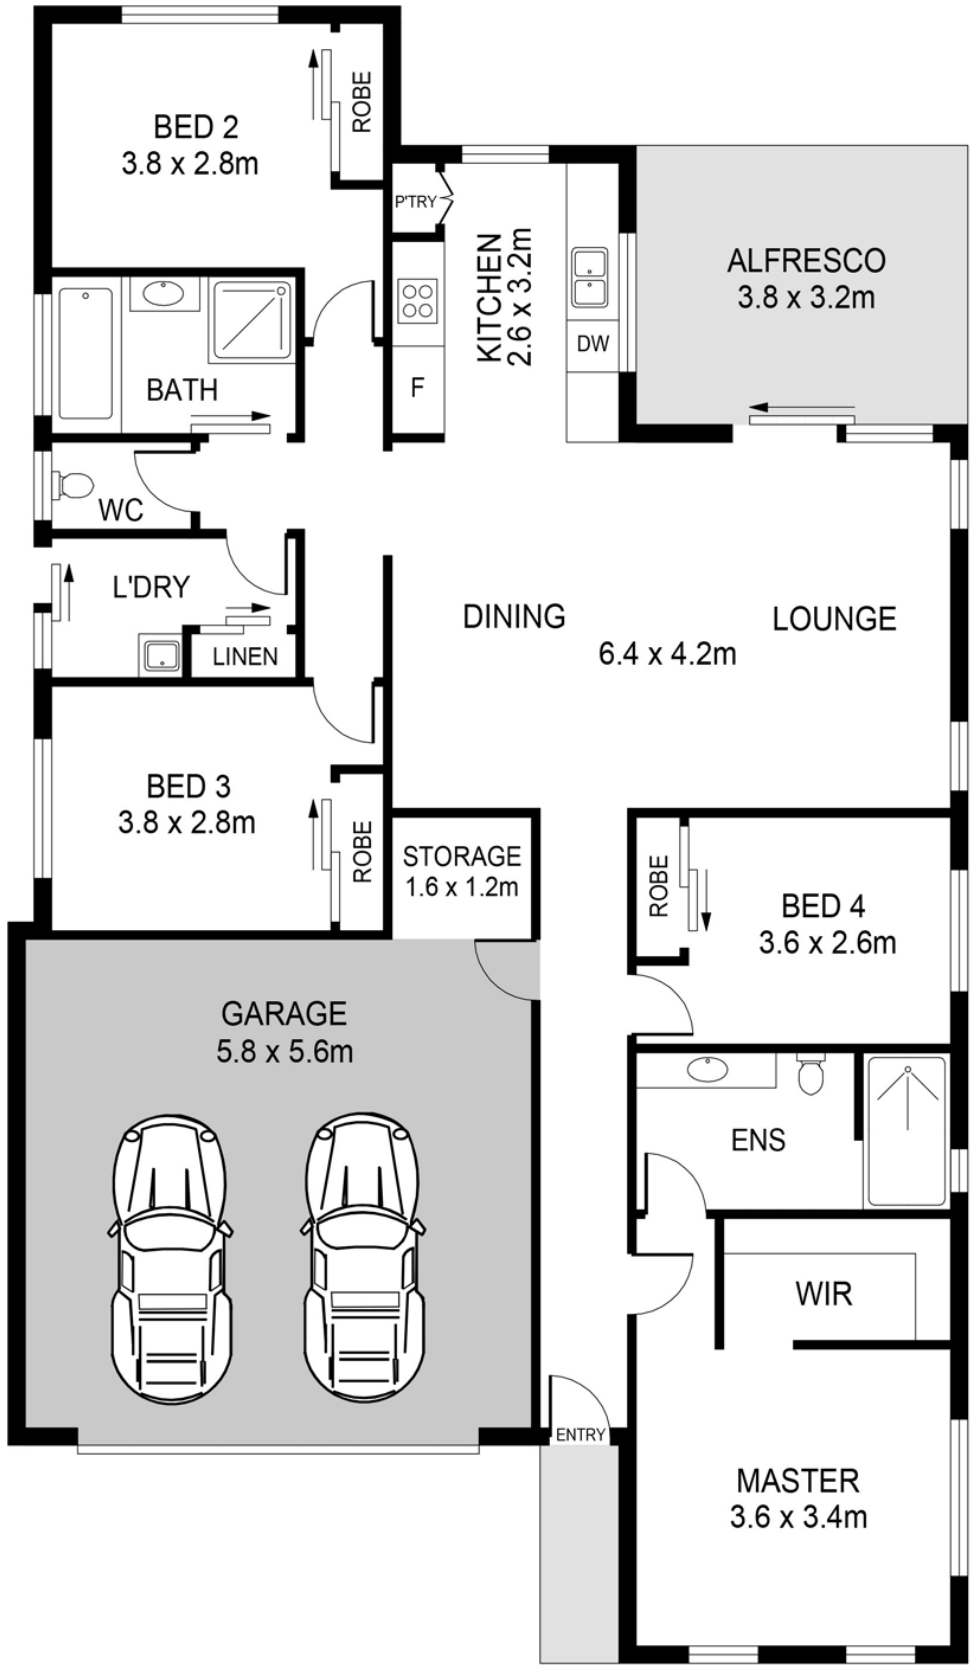

SITE PLAN

3 CORRIGAN STREET, ROPES CROSSING

DISCLAIMER:
 PLANS SHOWN ARE FOR MARKETING PURPOSES ONLY, ALL DIMENSIONS ARE APPROXIMATE AND NOT TO SCALE. THEY ARE SUBJECT TO ERRORS AND INACCURACIES AND NO LIABILITY WILL BE ACCEPTED. INTERESTED PARTIES SHOULD MAKE THEIR OWN ENQUIRIES.



LJ Hooker Penrith
 (02) 4732 2322

Disclaimer: All information contained therein is gathered from relevant third parties sources. We cannot guarantee or give any warranty about the information provided. Interested parties must rely solely on their own enquiries.

