

Scarness, 14 Junjaree Street

UNDER CONTRACT | Great Starter Home in Popular Scarness

Located in the centre of Hervey Bay and a very short drive to the Scarness foreshore and Esplanade, Schools, sporting grounds, Stocklands shopping centre, this quality low maintenance home is the perfect home for the 1st home buyer or the investor. Boasting:-

- 3 inbuilt bedrooms;
- Open plan kitchen living and dining room;
- Covered back patio;
- Led lighting and security screens throughout;
- Popular residential neighbourhood and opposite a council park;
- Walking distance to convenience store and takeaway shop;
- Double lock up shed with workshop area;
- Side access to a fully fenced back yard;
- Low maintenance brick and colorbond construction;



For Sale
Please Call

View
ljhooker.com.au/AW5HXD

Contact
Tony Sprake
0407 745 714
tony.sprake@ljhooker.com.au



LJ Hooker Fraser Coast
07 4191 3500

Disclaimer: All information contained therein is gathered from relevant third parties sources. We cannot guarantee or give any warranty about the information provided. Interested parties must rely solely on their own enquiries.

- Vacant possession available so a perfect starter home for someone to add value by renovating throughout;
- Or, would achieve a likely rent of around \$530pw;
- Just 8 minutes to the Urangan Harbour and boat ramp facilities.



The owners have a genuine desire to sell and have priced this home accordingly.

More About this Property

Property ID	AW5HXD
Property Type	House
Land Area	623 m2


Tony Sprake 0407 745 714
Licensee | tony.sprake@ljhooker.com.au

LJ Hooker Fraser Coast 07 4191 3500
331 Esplanade, SCARNESS QLD 4655
frasercoast.ljhooker.com.au | frasercoast@ljhooker.com.au

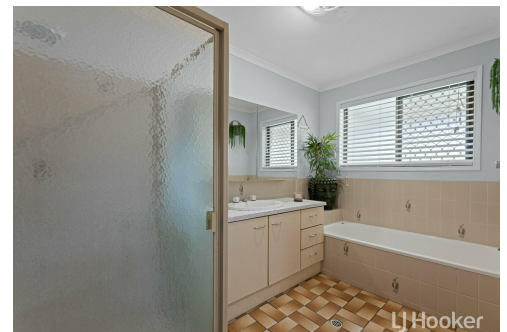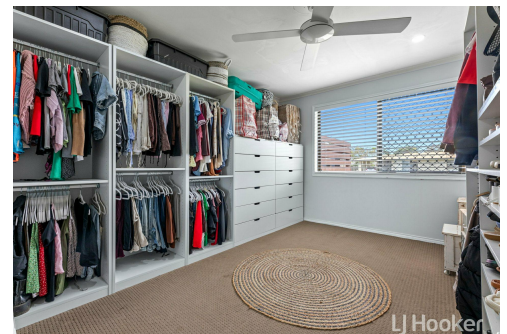

LJ Hooker Fraser Coast
07 4191 3500

Disclaimer: All information contained therein is gathered from relevant third parties sources. We cannot guarantee or give any warranty about the information provided. Interested parties must rely solely on their own enquiries.

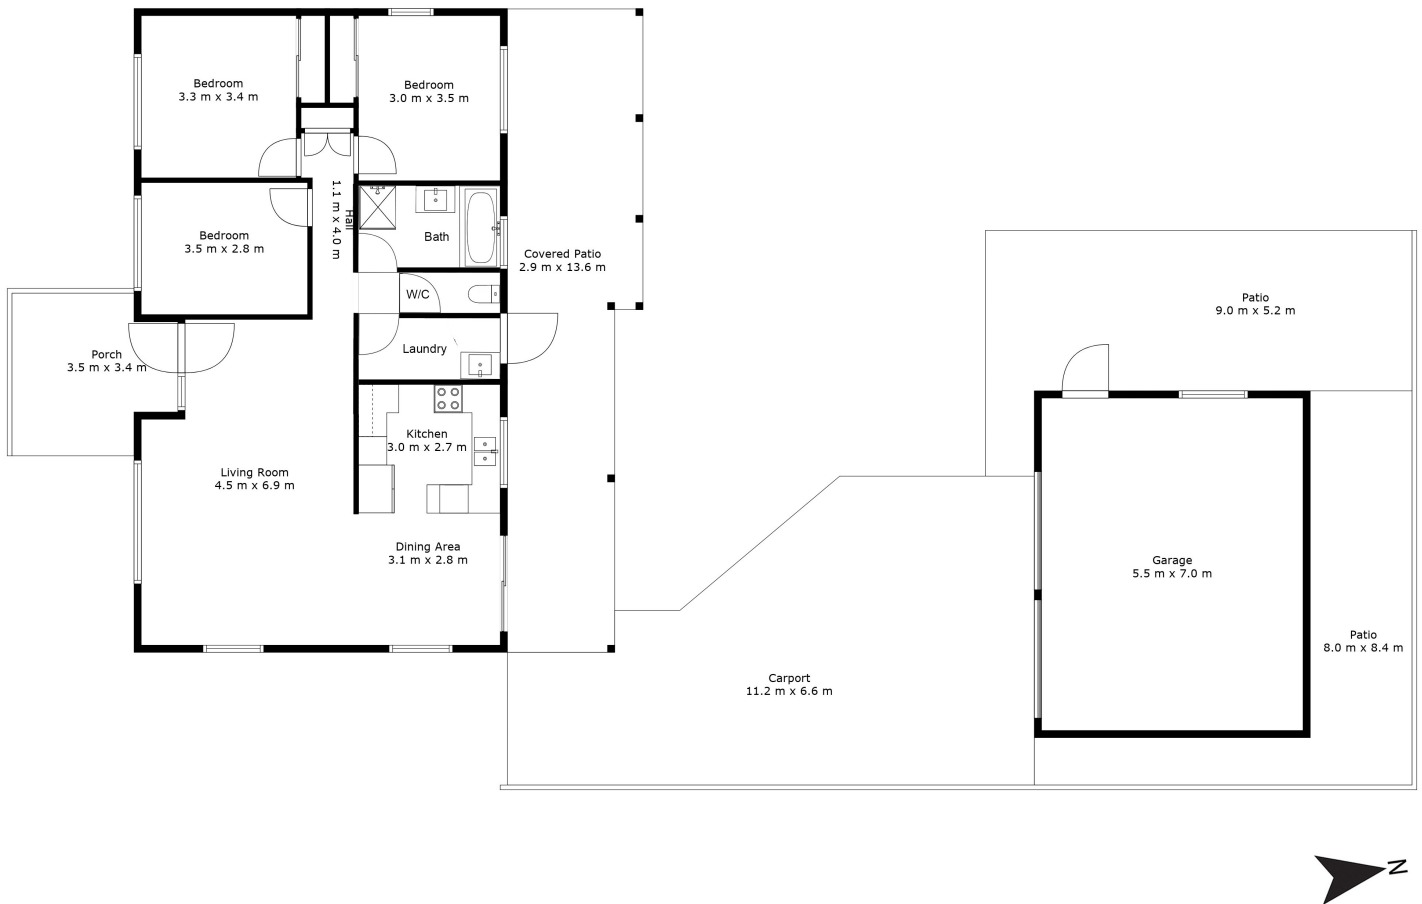

14 Junjaree Street, Scarness

THE FLOOR PLAN IS NOT TO SCALE, ALL FEATURES INCLUDED IN THIS 2D PLAN AREA FOR INSPIRATION PURPOSES ONLY. THIS IS NOT AN EXACT REPLICA OF THE PROPERTY OR THE POSITION OF EXTERIOR ELEMENTS. PLANS SHOULD NOT BE RELIED ON. INTERESTED PARTIES SHOULD MAKE AND RELY ON THEIR OWN ENQUIRIES