




Woongarra, 4 Imlay Street

Immaculate Single Story Home

Positioned in a quiet street with easy access to Pacific Highway and only moments from shopping centres and schools is this pristine single-level home. Set on a 557sqm block, the home has 4 bedrooms all with built-ins, ensuite to main, open plan living area, spacious modern kitchen, air conditioning, outdoor entertaining area with plenty of space in the backyard for the kids/grandkids and a double car garage. Homes in this street don't pop up often so get in quick

DISCLAIMER: This advertisement contains information provided by third parties. While all care is taken to ensure otherwise, LJ Hooker Budgewoi | Toukley does not make any representation as to the accuracy of any of the information contained in the advertisement, does not accept any responsibility or liability and recommends that any client make their own investigations and enquiries. All images are indicative of the property only.

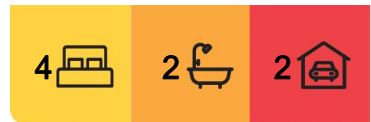

For Sale
Please Call

View
ljhooker.com.au/MGJHPC

Contact
William Davies
0422 082 993
wdavies.budgewoi@ljhooker.com.au
Damian Montgomery
0414 856 932
dmontgomery.budgewoi@ljhooker.com.au



LJ Hooker Budgewoi | Toukley
(02) 4390 5555

Disclaimer: All information contained therein is gathered from relevant third parties sources. We cannot guarantee or give any warranty about the information provided. Interested parties must rely solely on their own enquiries.

More About this Property

Property ID	MGJHPC
Property Type	House
Land Area	557 m ²
Including	Ensuite Air Conditioning Toilets (2) Alarm Dishwasher Outdoor Entertaining Floorboards Built-in-Robes

William Davies 0422 082 993

Sales & Licensed Agent | wdavies.budgewoi@ljhooker.com.au

Damian Montgomery 0414 856 932

Principal, Licensed Agent, JP | dmontgomery.budgewoi@ljhooker.com.au

LJ Hooker Budgewoi | Toukley (02) 4390 5555


85-87 Scenic Drive, BUDGEWOI NSW 2262

budgewoi.ljhooker.com.au | budgewoi@ljhooker.com.au



LJ Hooker Budgewoi | Toukley
(02) 4390 5555

Disclaimer: All information contained therein is gathered from relevant third parties sources. We cannot guarantee or give any warranty about the information provided. Interested parties must rely solely on their own enquiries.

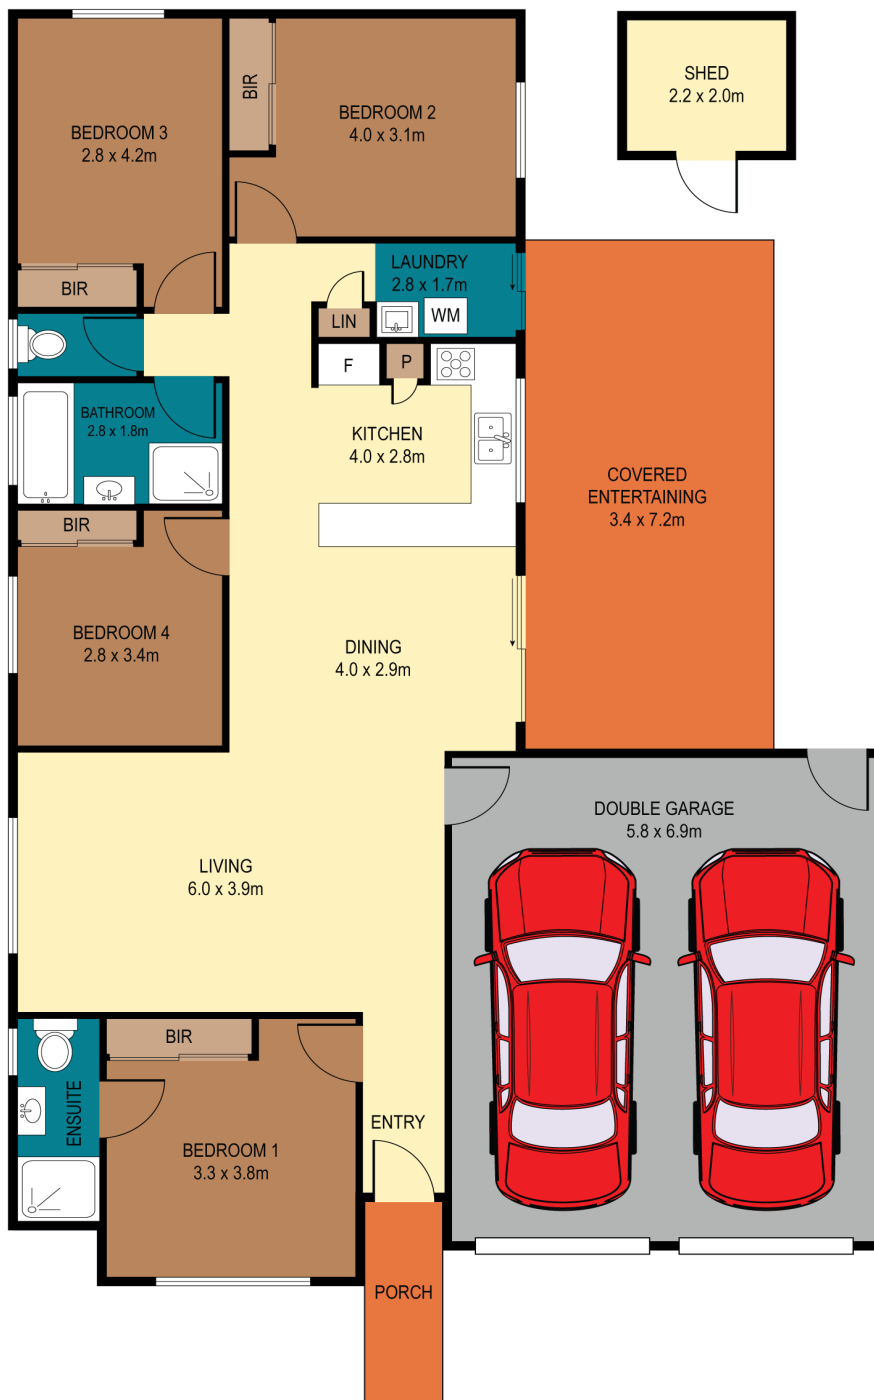

Scale in metres. Indicative only. Dimensions are approximate. All information contained herein is gathered from sources we believe to be reliable. However we cannot guarantee its accuracy and interested persons should rely on their own enquiries



4 Imlay Street, Woongarah