



Woy Woy, 180 Blackwall Road

Original Fisherman's Cottage, Only Moments to Water & Village Shops!

Set back from the road, this quaint & original fisherman's cottage is centrally located, with sought R1 zoning. On a level 519sqm block of land, this could be an ideal first home, renovator, or for possible re-development potential (STCA).

- * Level stroll to waterfront & Woy Woy CBD, including village shops
- * Conveniently located with bus at door & local hardware nearby
- * Level front & rear lawns, partially fenced, room to improve/add value
- * Original fisherman's cottage, ideal first home/renovators' paradise
- * Two bedrooms, bathroom, original kitchen with adjoining living area
- * Large, covered front porch, several outbuildings including laundry
- * Sought R1 zoning, needs work or knockdown & re develop (STCA)
- * Generous side access with loads of additional off street parking
- * Close to a number of quality local private/schools, parks & M1 freeway



Disclaimer: All information contained therein is gathered from relevant third parties sources. We cannot guarantee or give any warranty about the information provided. Interested parties must rely solely on their own enquiries.

2

1

0

For Sale
Auction

View
ljhooker.com.au/2ANSF62

Contact
Mark Whybrow
0412 994 707
mwhybrow.lisarow@ljhooker.com.au

LJ Hooker Gosford
(02) 4324 1234

* Walking distance to waterfront, local shops, railway station & bus stop

Council Rates: \$1,589.81pa approx.
Water Rates: 994.02pa approx. + usage

More About this Property

Property ID	2ANSF62
Property Type	House
Land Area	519 m²
Including	Close to Schools Close to Shops Close to Transport

Mark Whybrow 0412 994 707
Licensed Real Estate Agent | Director Whybrow Real Estate Pty Ltd |
mwhybrow.lisarow@ljhooker.com.au


LJ Hooker Gosford (02) 4324 1234
137 Mann Street, GOSFORD NSW 2250
gosford.ljhooker.com.au | gosford@ljhooker.com.au




Disclaimer: All information contained therein is gathered from relevant third parties sources.
We cannot guarantee or give any warranty about the information provided. Interested parties must rely solely on their own enquiries.

LJ Hooker Gosford
(02) 4324 1234

SITE PLAN
(not to scale)

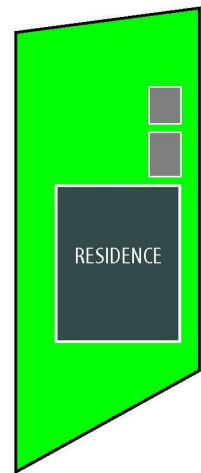

BLACKWALL RD

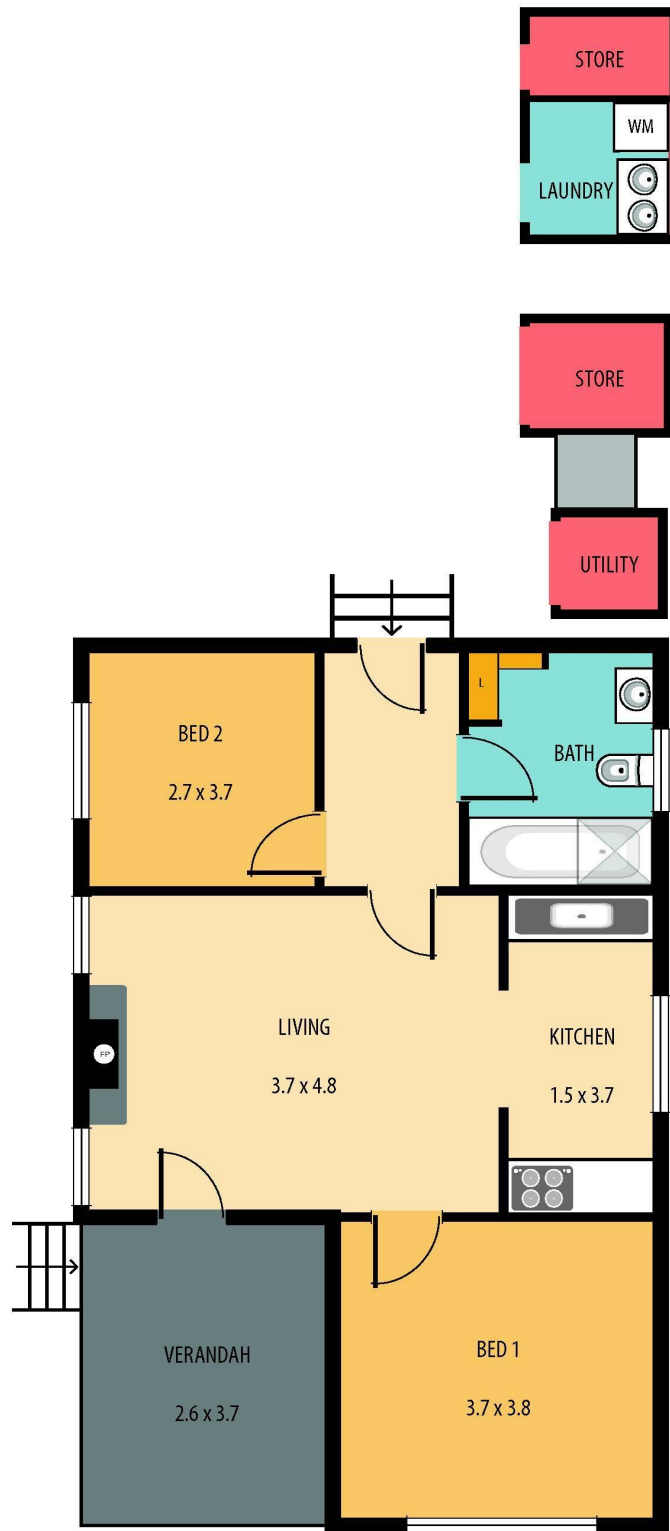

180 BLACKWALL RD, WOY WOY



Disclaimer: This information has been provided to us from the vendor and or their conveyancer or solicitor, no guarantee is given in respect of its accuracy. Any person viewing this information should make their own inquiries and only rely on those inquiries.



LJ Hooker Gosford
(02) 4324 1234

Disclaimer: All information contained therein is gathered from relevant third parties sources. We cannot guarantee or give any warranty about the information provided. Interested parties must rely solely on their own enquiries.